




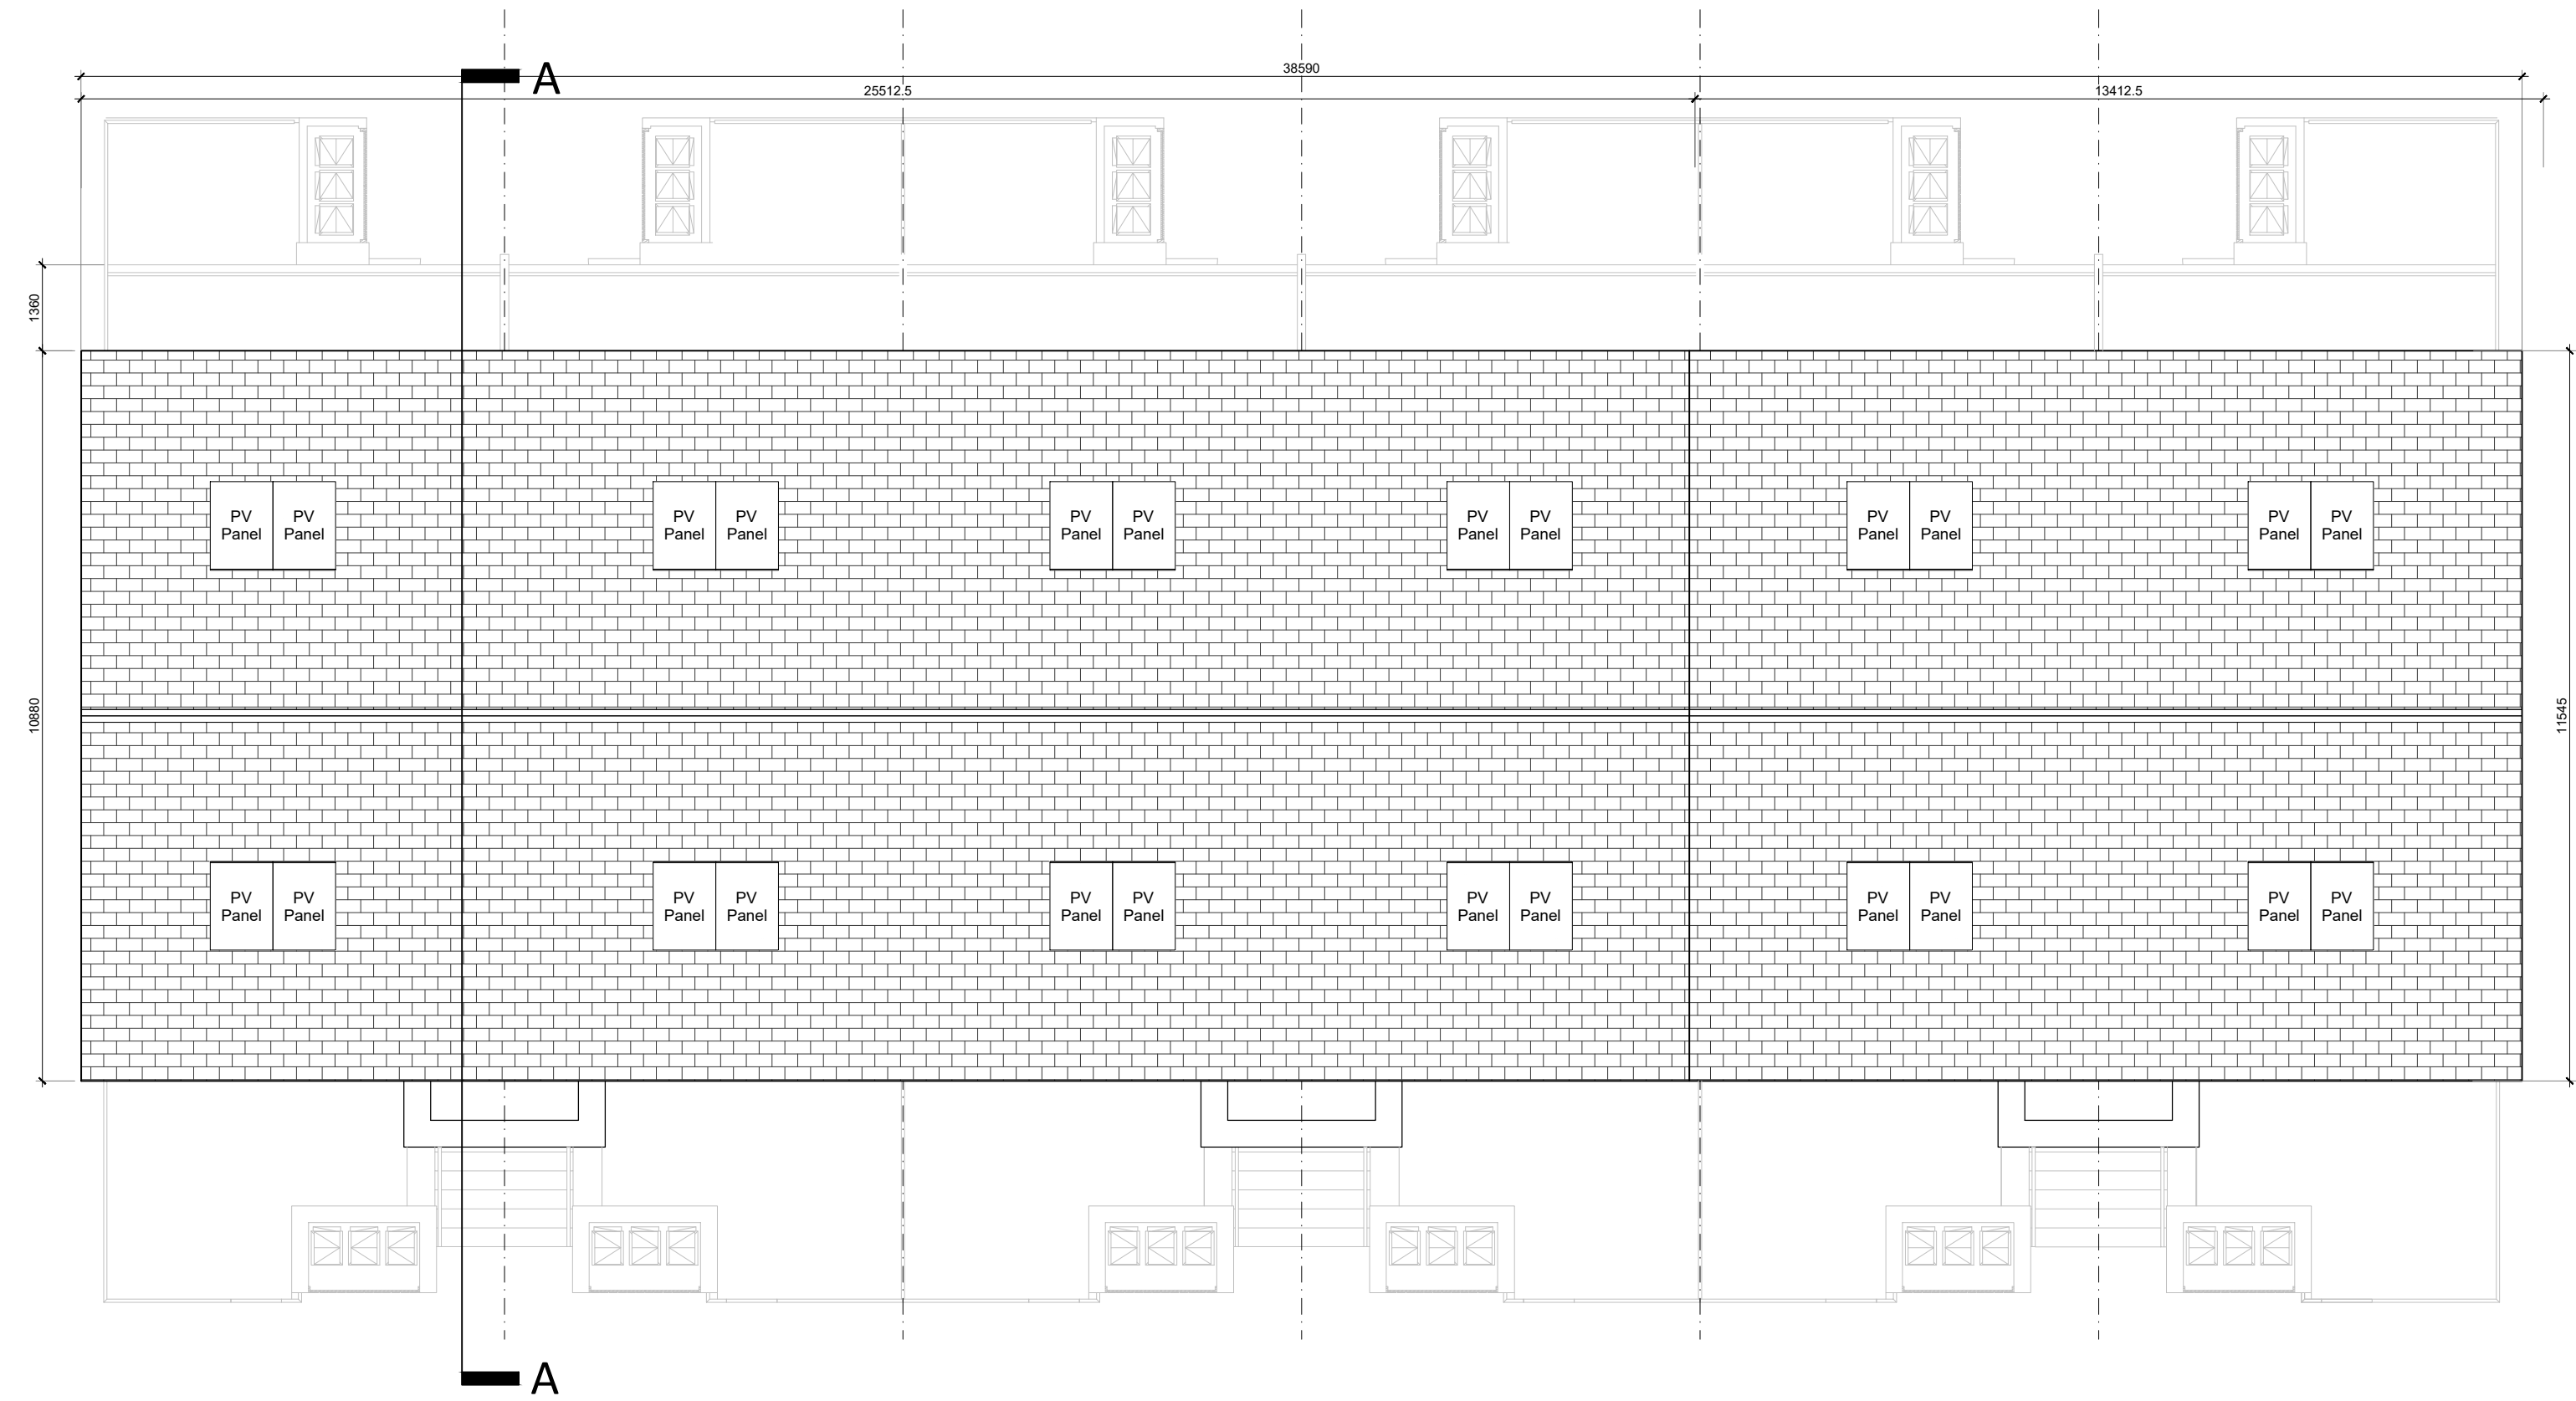

02 Roof Plan
1:100 @ A1



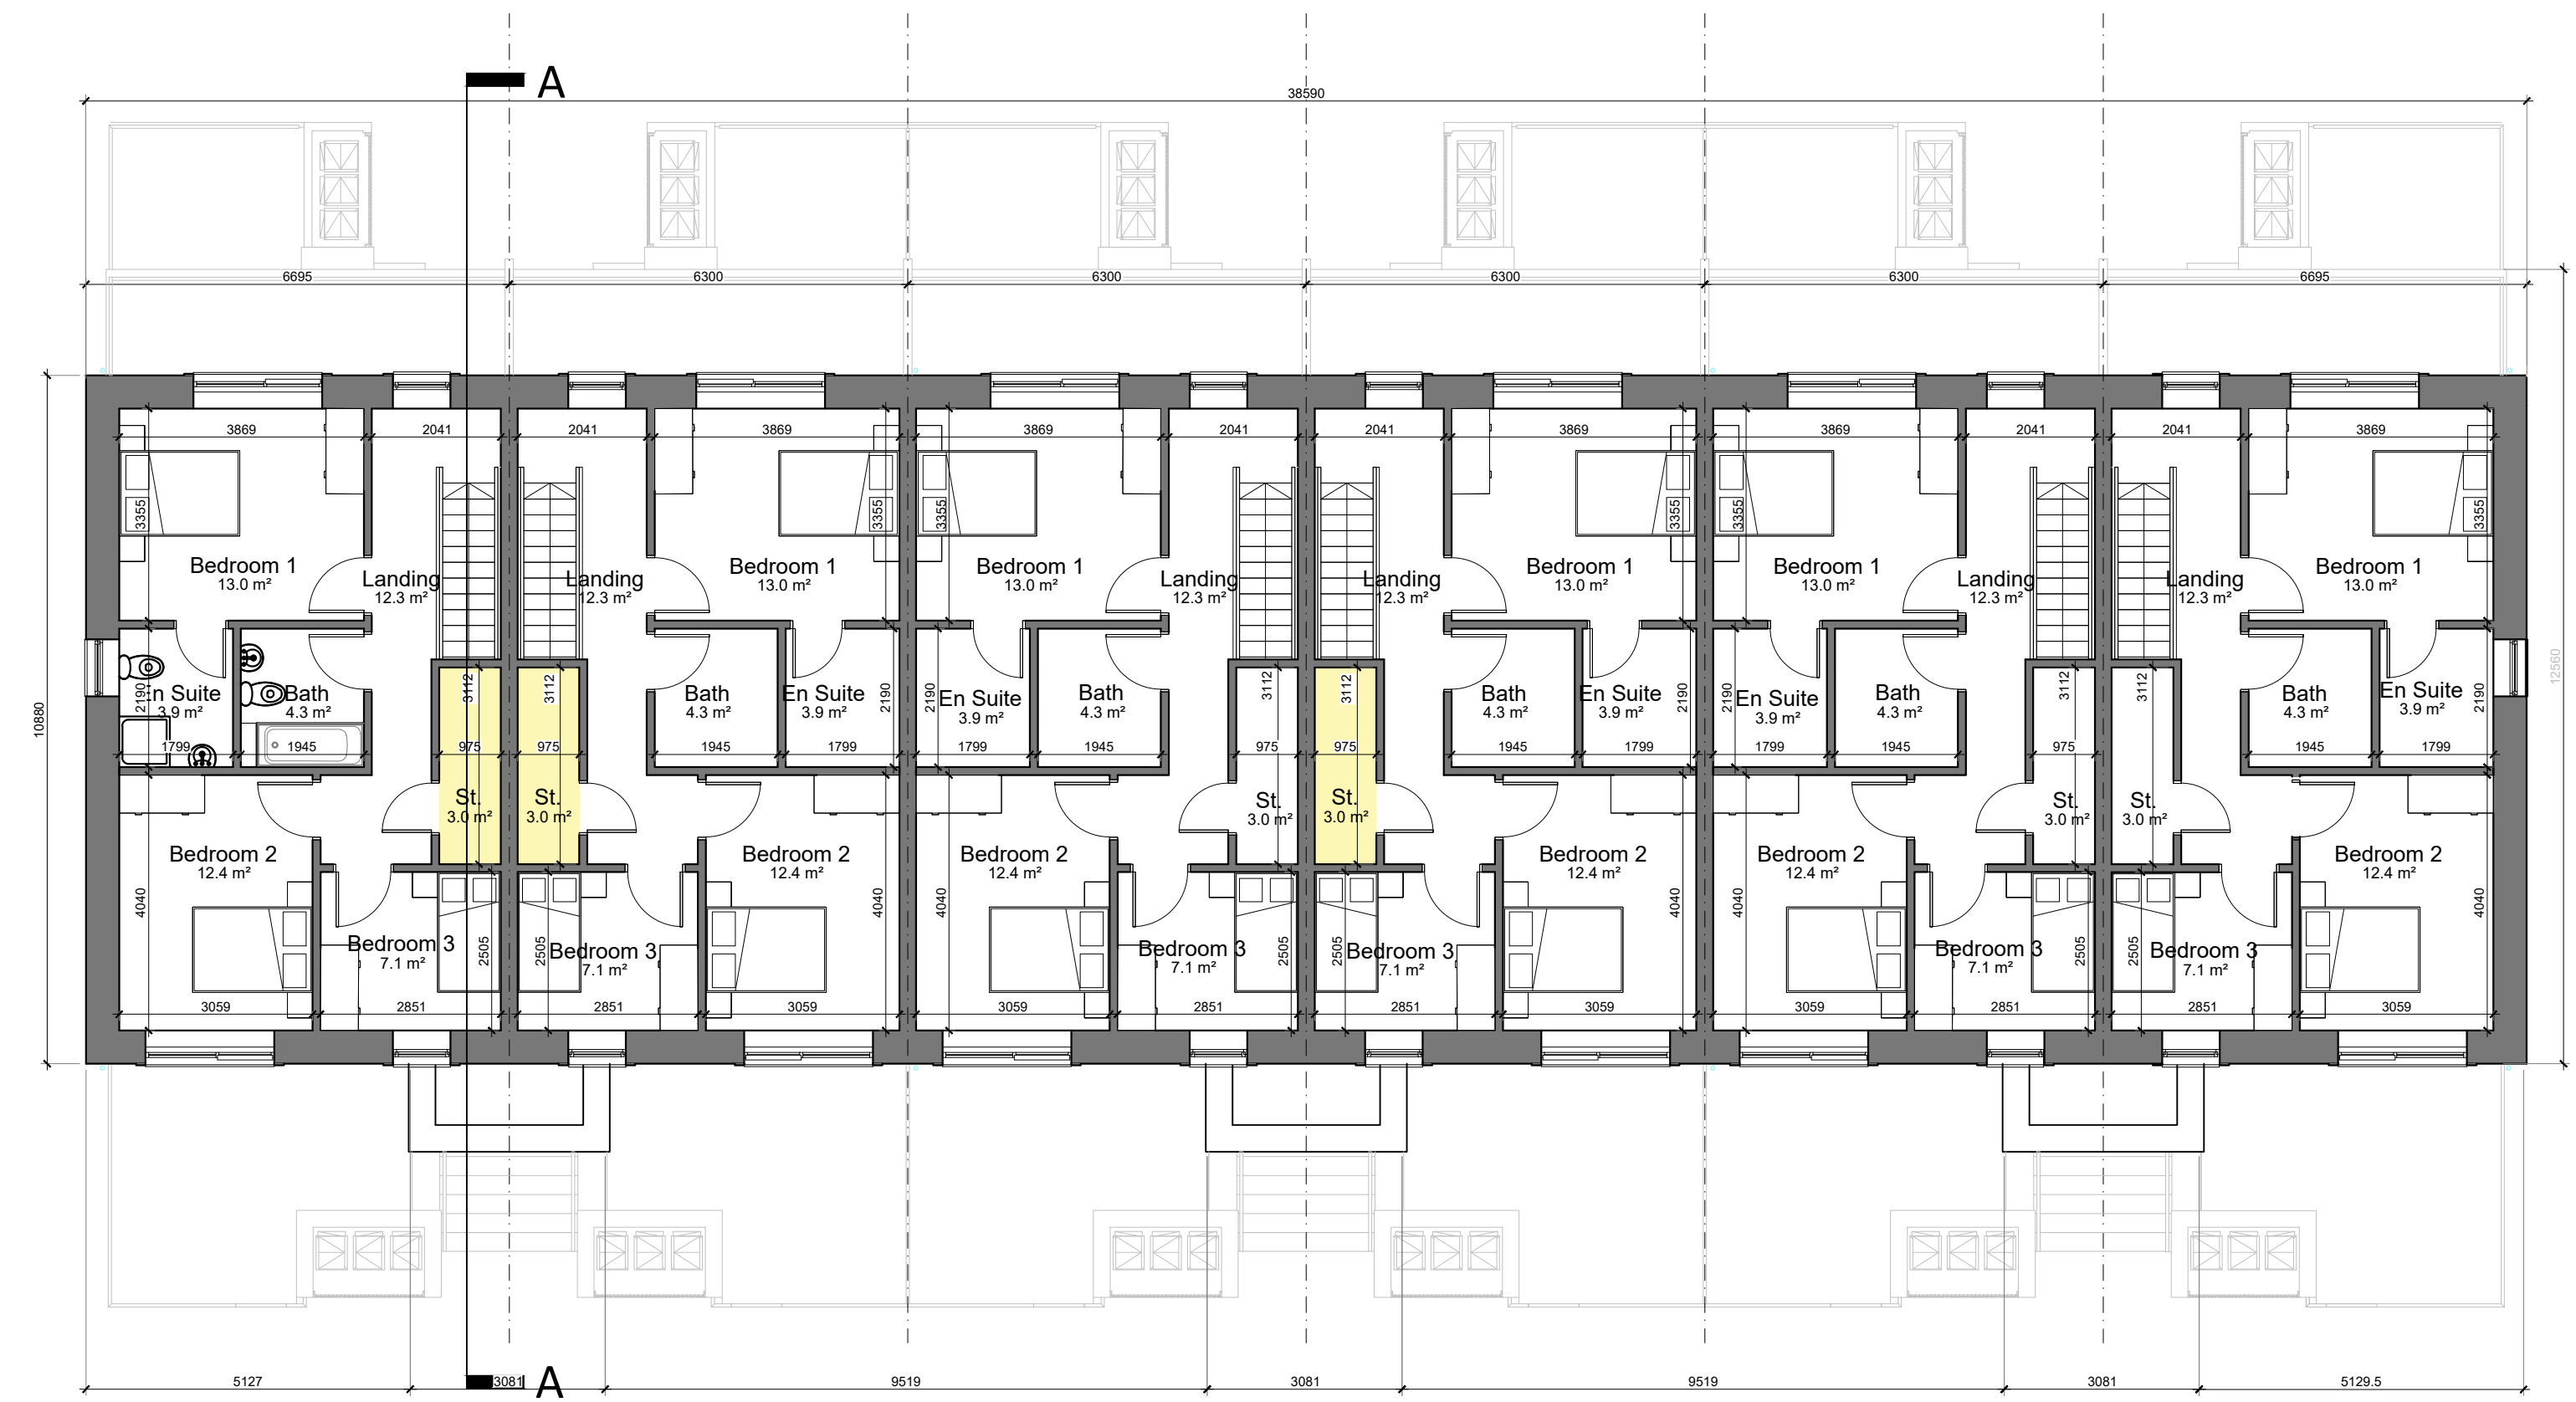


01 Third Floor Plan
1:100 @ A1

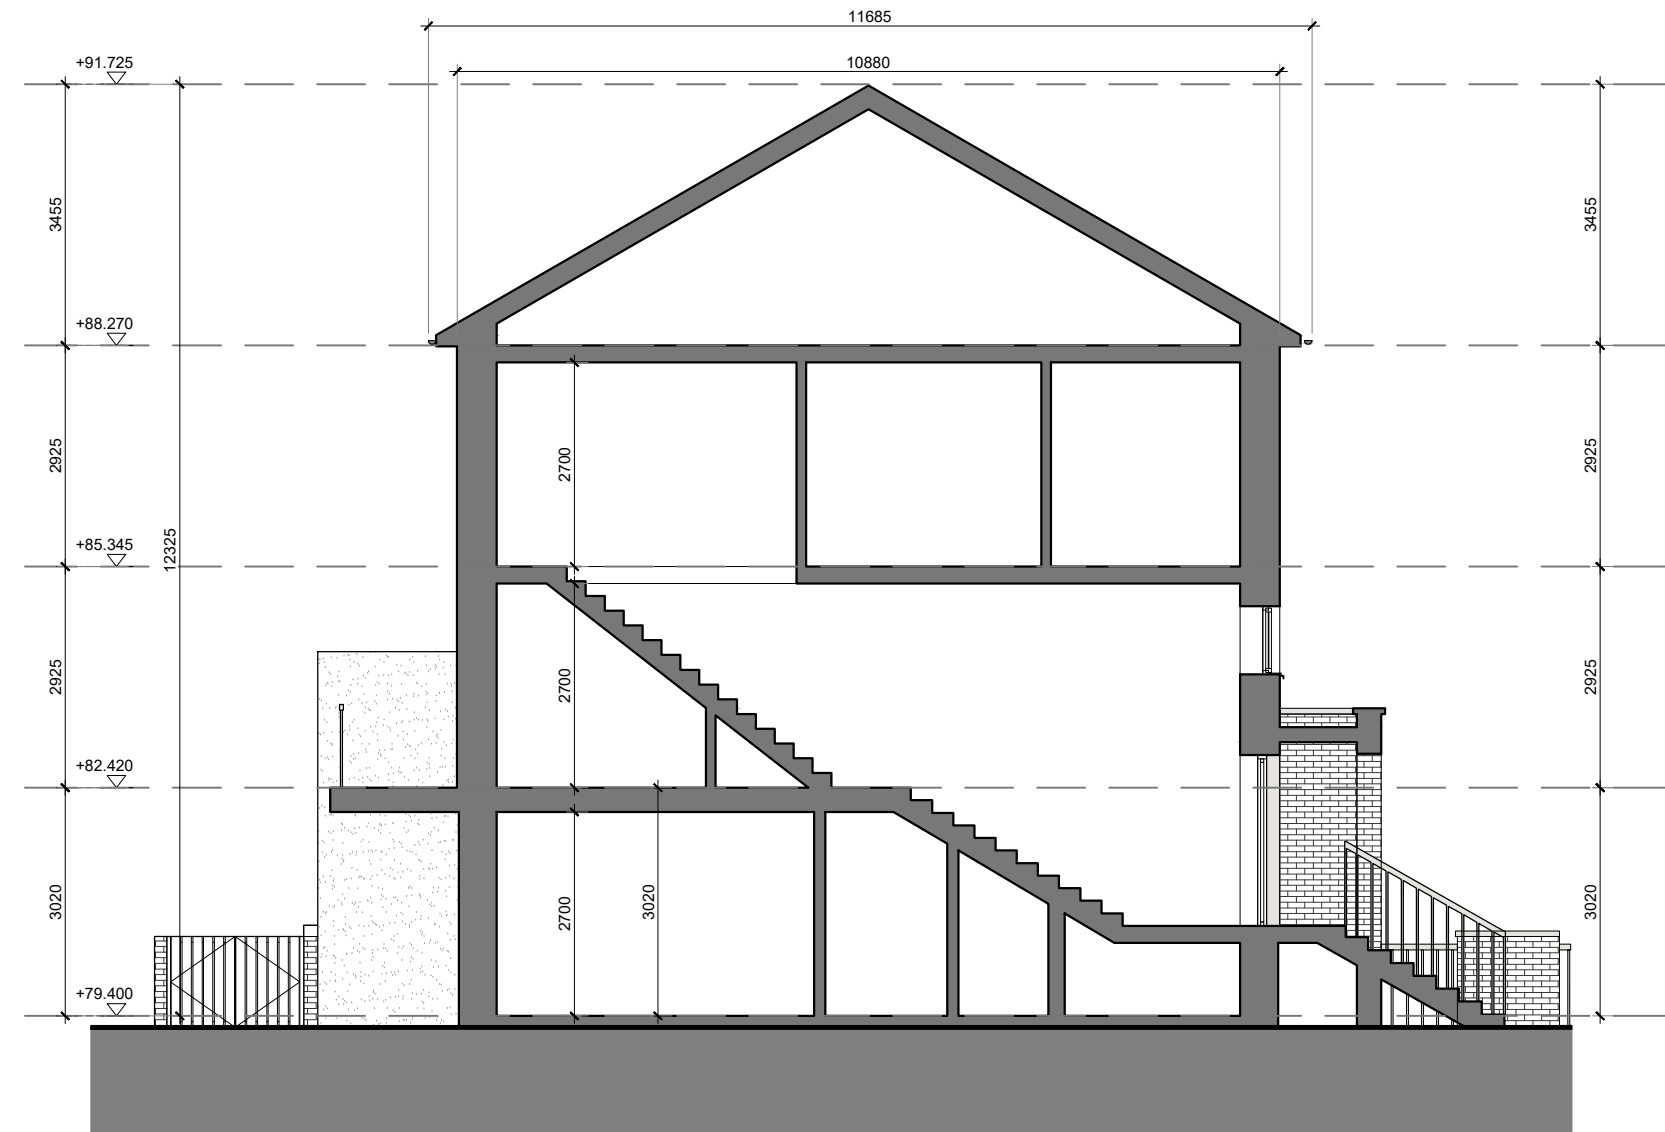

03 Section A-A
1:100 @ A1

KEY PLAN

 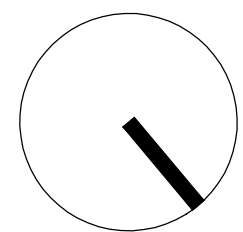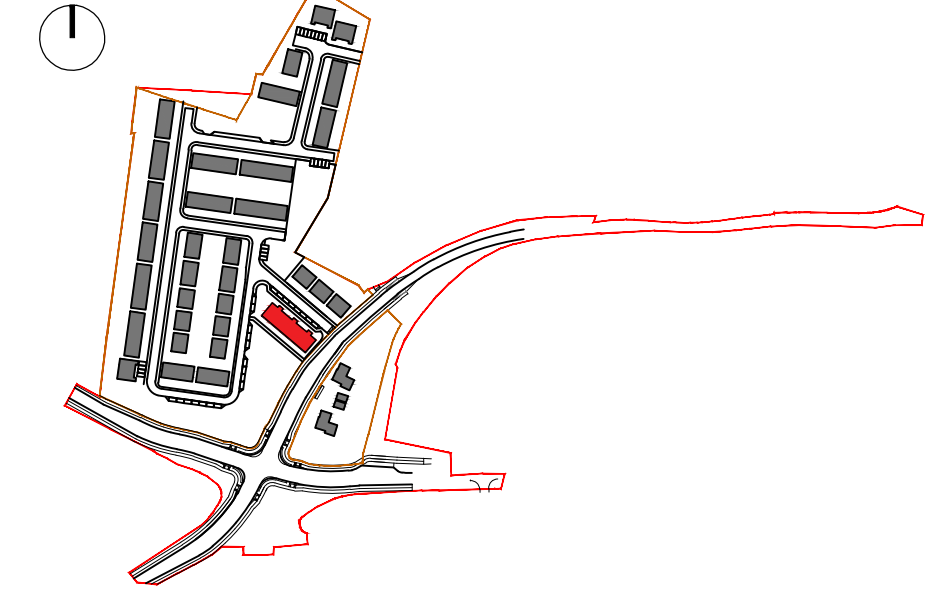

GENERAL NOTES			
1. COPYRIGHT RESERVED			
2. DO NOT SCALE DRAWING. USE FIGURED DIMENSIONS ONLY.			
3. ALL DISCREPANCIES TO BE REPORTED TO ARCHITECT.			
4. THE CONTRACTOR IS RESPONSIBLE FOR CHECKING ALL LEVELS AND DIMENSIONS.			
5. ALL STRUCTURE TO BE TO STRUCTURAL ENGINEERS DETAILS.			
6. ALL MECH & ELEC SERVICES TO SERVICES ENGINEERS DETAILS.			
7. ALL PROPRIETARY ITEMS TO BE INSTALLED IN ACCORDANCE WITH MANUFACTURERS INSTRUCTIONS.			
8. CONTRACTOR IS RESPONSIBLE FOR THE COORDINATION OF STRUCTURE FINISHES AND SERVICES.			
REV	DATE	DESCRIPTION	BY
01	21.06.24	ISSUED FOR PLANNING	LR

JFA
ARCHITECTS

THE TREE HOUSE, 17 RICHVIEW OFFICE PARK
CLONSKEAGH, D14 XR82, IRELAND
T: (01) 6689888 E: info@jfa.ie W: www.jfa.ie

CLIENT
Marshall Yards Development Company Ltd.

PROJECT
RATOATH RESIDENTIAL DEVELOPMENT
BALLYBIN RD, RATOATH, CO. MEATH

DRAWING
Duplex Type DX1 & DX2
Second Floor & Roof Plans and Section

SCALE
1:100 @ A1
JOB NO.
2244
DRAWN BY
MT
DATE
MAR 24
DRAWING NUMBER
RAT-DX-ZZ-DR-JFA-AR-P2002
REVISION
01

DRAWING LOCATION
\\102.cdn2244.ratath.lghm-neg000-current.dwg\p2002.dwg

DRAWING STATUS
PLANNING