


REFERENCE IMAGE

3 TYPICAL DETAIL: 1800mm BRICK FINISHED BLOCK GROSSIP WALL
1:20 @A1



4 TYPICAL DETAIL: IBEX FENCE
1:20 @A1

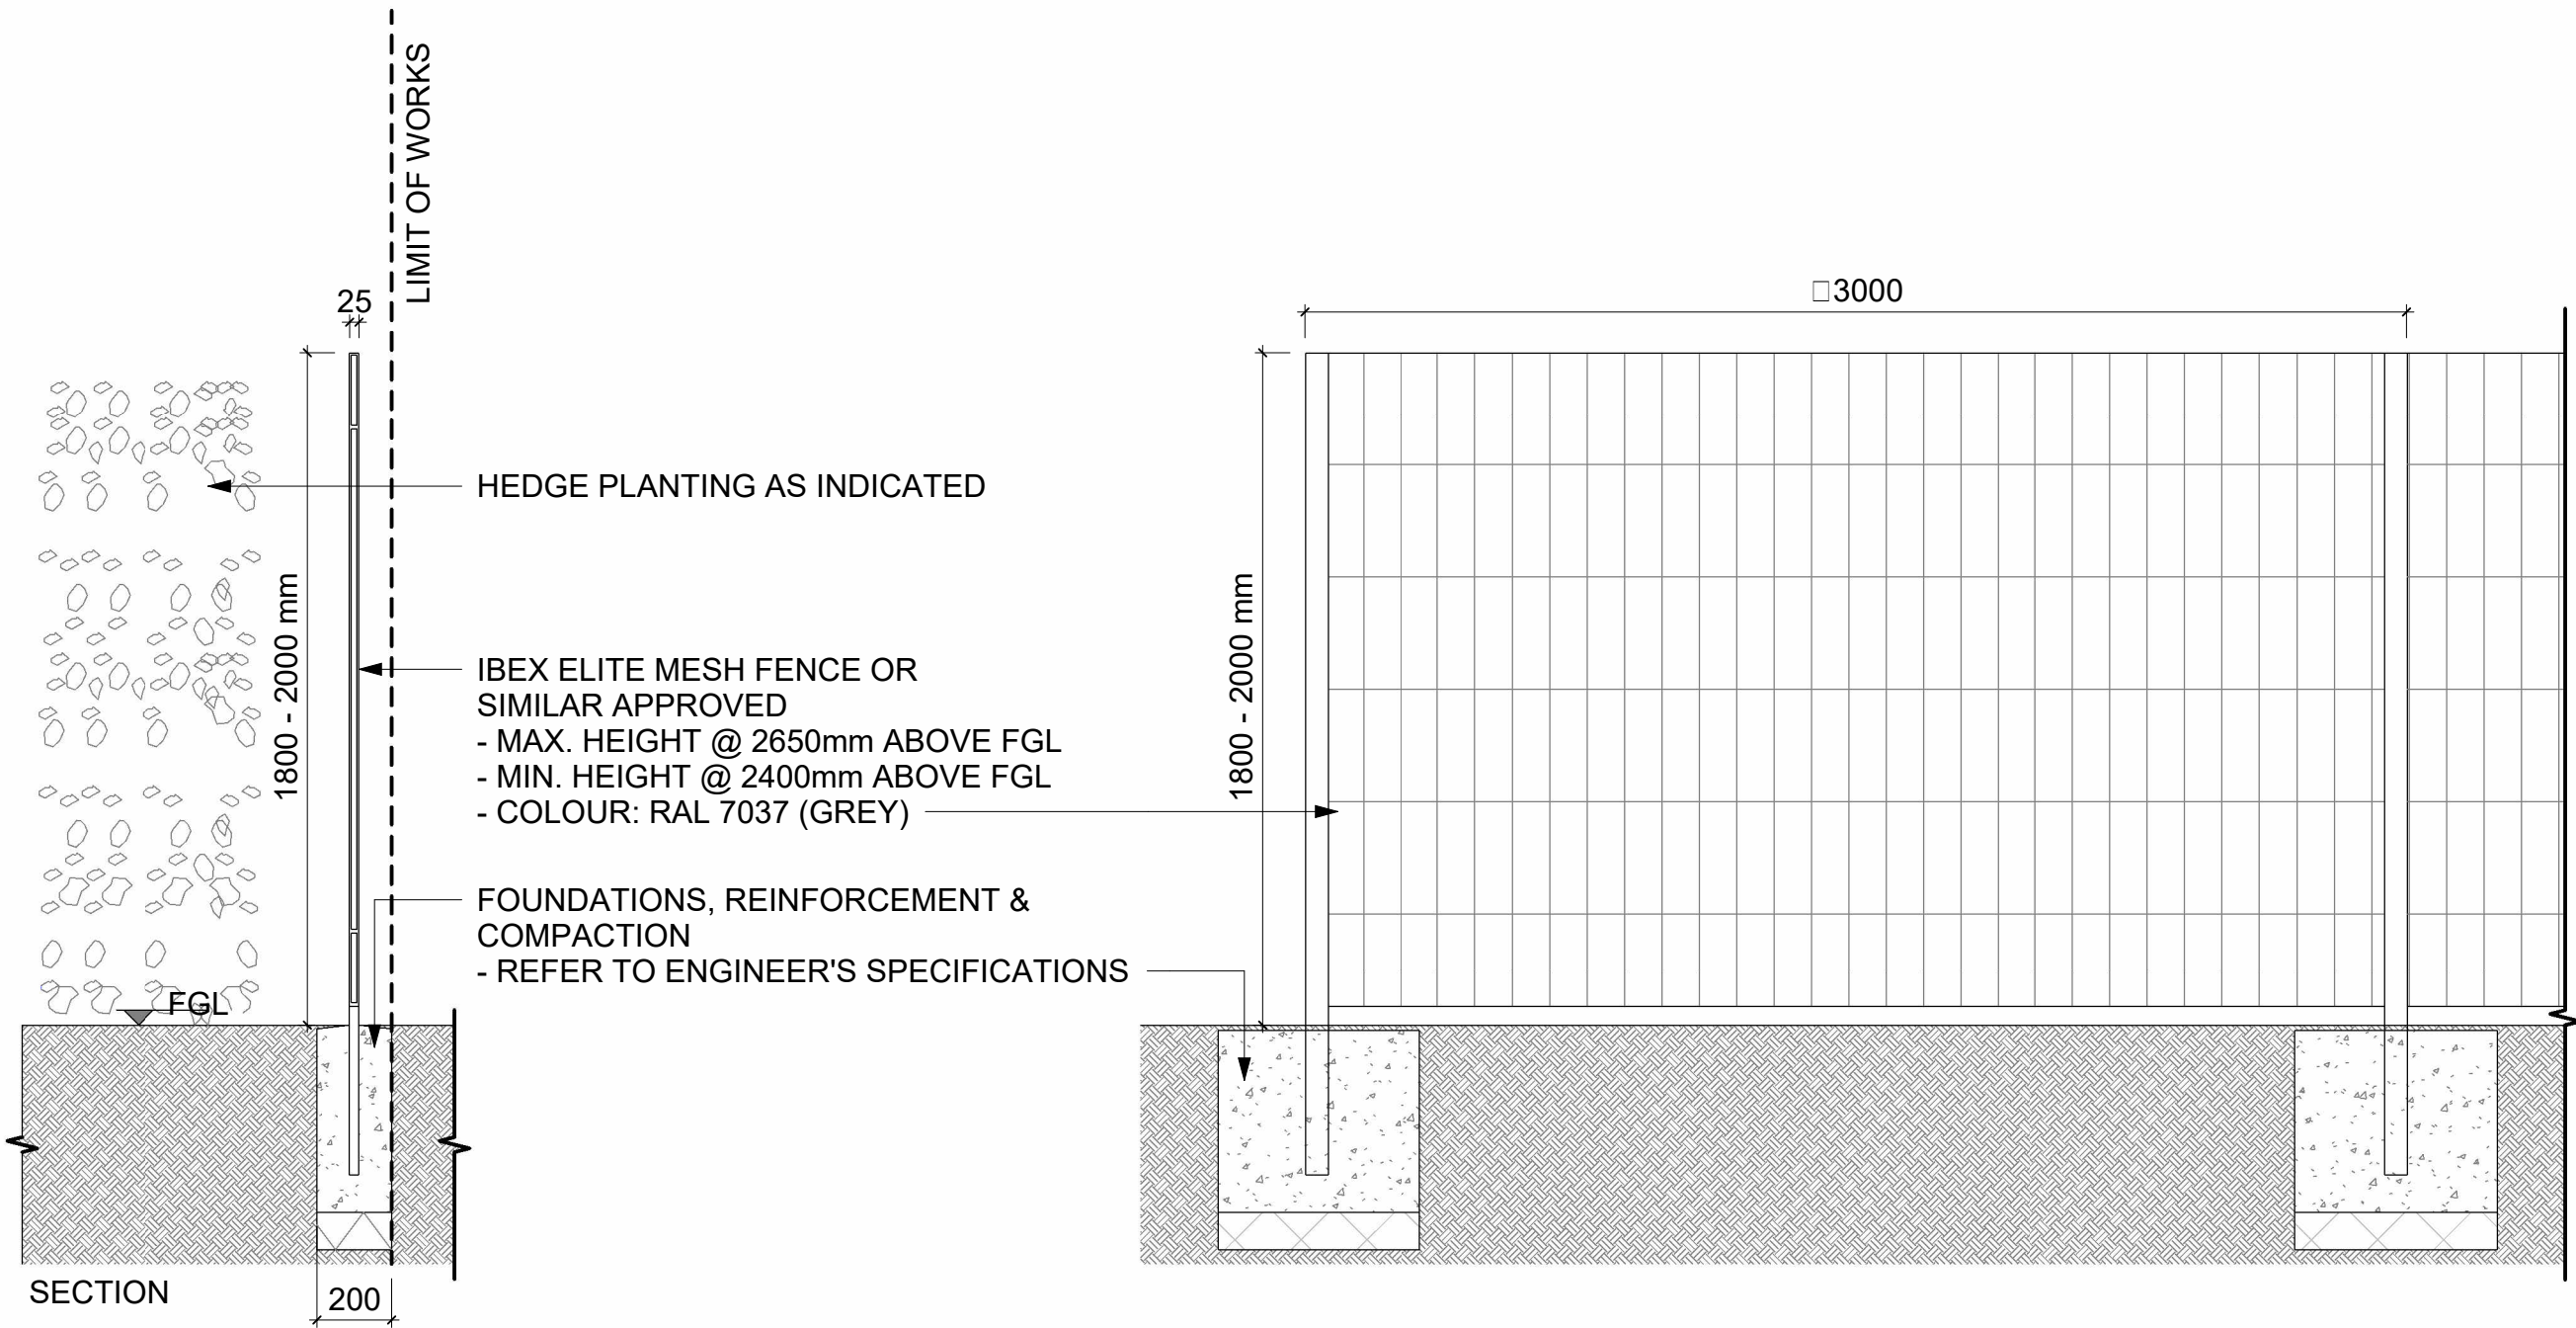

REFERENCE IMAGE

NOTE
ALL DIMENSIONS TO BE CHECKED ON SITE
NO DIMENSIONS TO BE SCALED FROM THIS DRAWING
THIS DRAWING IS TO BE READ IN CONJUNCTION WITH
RELEVANT CONSULTANTS DRAWINGS
NO PART OF THIS DOCUMENT MAY BE RE-PRODUCED OR TRANSMITTED IN ANY
FORM OR STORED IN ANY RETRIEVAL SYSTEM OF ANY NATURE WITHOUT THE
WRITTEN PERMISSION OF THE LANDSCAPE ARCHITECT AS COPYRIGHT HOLDER
EXCEPT AS AGREED FOR USE ON THE PROJECT FOR WHICH THE DOCUMENT
WAS ORIGINALLY ISSUED
SHOP DRAWINGS TO BE SUBMITTED, WHERE REQUIRED AND REQUESTED, FOR
APPROVAL

CLIENT:

Marshall Yards Development Company Ltd

ARCHITECTS:

 John Fleming Architects

REVISIONS

REV.	DESCRIPTION:	BY:	DATE:
01	FOR INFORMATION	BMA	01/03/2024
02	FOR INFORMATION	BMA	05/03/2024
03	FOR INFORMATION	BMA	11/03/2024
04	FOR INFORMATION	BMA	22/03/2024
05	FOR INFORMATION	BMA	07/06/2024
06	FOR INFORMATION	BMA	14/06/2024
07	FOR PLANNING	BMA	21/06/2024

Job No.	2244	Drawn By	BMA, JD
Dwg No.	L1-801	Checked By	HDL
Scale	1:20@A1	Date	21/06/2024

JOB DESCRIPTION

Site	BALLYBIN RD, RATOATH, CO MEATH
Project	RATOATH RESIDENTIAL DEVELOPMENT
Title	BOUNDARY DETAILS - SHEET 2 OF 4



NMP
Niall Montgomery + Partners

Architects 33 Rock Road, Williamstown, Blackrock, Co. Dublin
Telephones : 2121 800 Fax : 2121 007 E mail : info@nmp.ie