


TYPICAL 2.1m HIGH (ABOVE GROUND) CONCRETE POSTS & TIMBER PANEL FENCE (RETAINING UP TO 300mm)

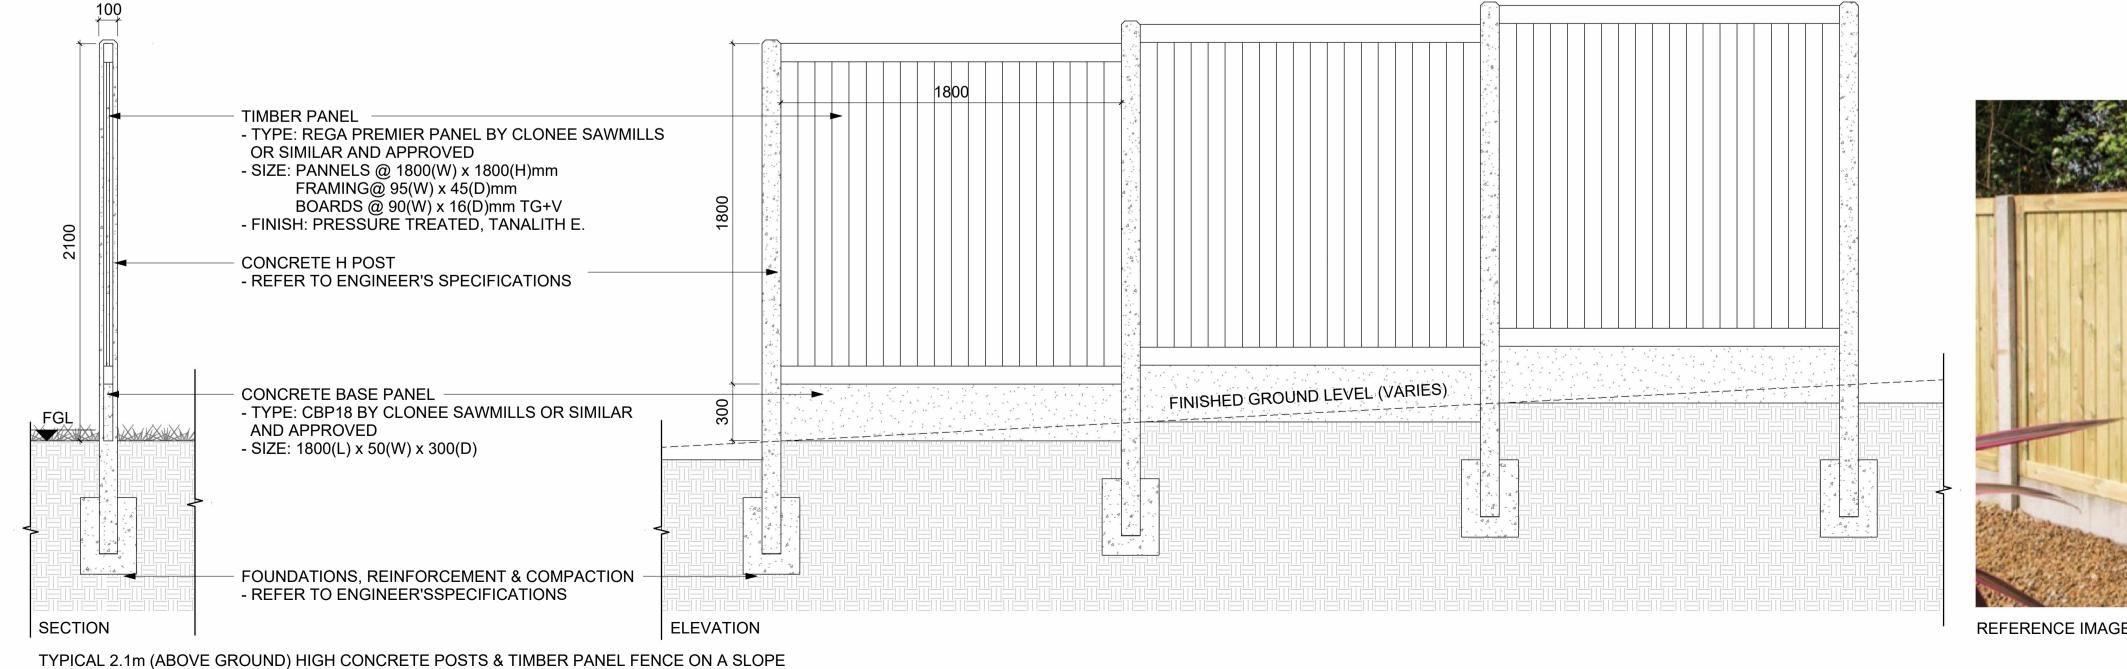

6 TYPICAL DETAIL: CONCRETE POST WITH TIMBER PANEL FENCING & CONCRETE KICKER

1:20 @A1

60(W) x 8(D)mm FLAT BAR FRAME

40(W) x 8(D)mm VERTICAL PALE

FRAME TO FRAME FIXING TO MANUFACTURER'S SPECIFICATION

WALL COPING -REFER TO DWG. LA-8031 DETAIL 3

STAINLESS STEEL ANTI-TAMPER BOLTS AFFIXED BELOW HARD SURFACE FINISH - REFER TO DWG. 8031, DETAIL 9



,A '4 .a., a

REFERENCE IMAGE





REVI	SION	S				
REV:		DESCRIPTION:				DATE:
01	FOR IN	DR INFORMATION			BMA	01/03/2024
02	FOR IN	FOR INFORMATION			BMA	05/03/2024
03	FOR IN	FOR INFORMATION				11/03/2024
04	FOR IN	FOR INFORMATION				22/03/2024
05	FOR IN	FOR INFORMATION				07/06/2024
06	FOR INFORMATION				BMA	14/06/2024
07	FOR PLANNING				BMA	21/06/2024
Job No.		2244		Drawn By	BMA, JD	
Dwg No.		L1-802		Checked By	HDL	
Scale		1 : 20@A1		Date	21/06/2024	
JOB	DES	CRIPTION				
Site		BALLYBIN RD, RATOATH, CO MEATH				
Project		RATOATH RESIDENTIAL DEVELOPMENT				
Title		BOUNDARY DETAILS - SHEET 3 OF 4				
NAL INVITED	of THE A	NCTS OF IRELA		ntgomery + Pa	P	
	FOUNDED 1839			stown. Blackrock.		

Architects 33 Rock Road, Williamstown, Blackrock, Co. Dublin Telephones : 2121 800 Fax : 2121 007 E mail : info@nmp.ie