


NOTE
ALL DIMENSIONS TO BE CHECKED ON SITE
NO DIMENSIONS TO BE SCALED FROM THIS DRAWING
THIS DRAWING IS TO BE READ IN CONJUNCTION WITH
RELEVANT CONSULTANTS DRAWINGS
NO PART OF THIS DOCUMENT MAY BE RE-PRODUCED OR TRANSMITTED IN ANY
FORM OR STORED IN ANY RETRIEVAL SYSTEM OF ANY NATURE WITHOUT THE
WRITTEN PERMISSION OF THE LANDSCAPE ARCHITECT AS COPYRIGHT HOLDER
EXCEPT AS AGREED FOR USE ON THE PROJECT FOR WHICH THE DOCUMENT
WAS ORIGINALLY ISSUED
SHOP DRAWINGS TO BE SUBMITTED, WHERE REQUIRED AND REQUESTED, FOR
APPROVAL

CLIENT:


Marshall Yards Development Company Ltd

ARCHITECTS:


 John Fleming Architects

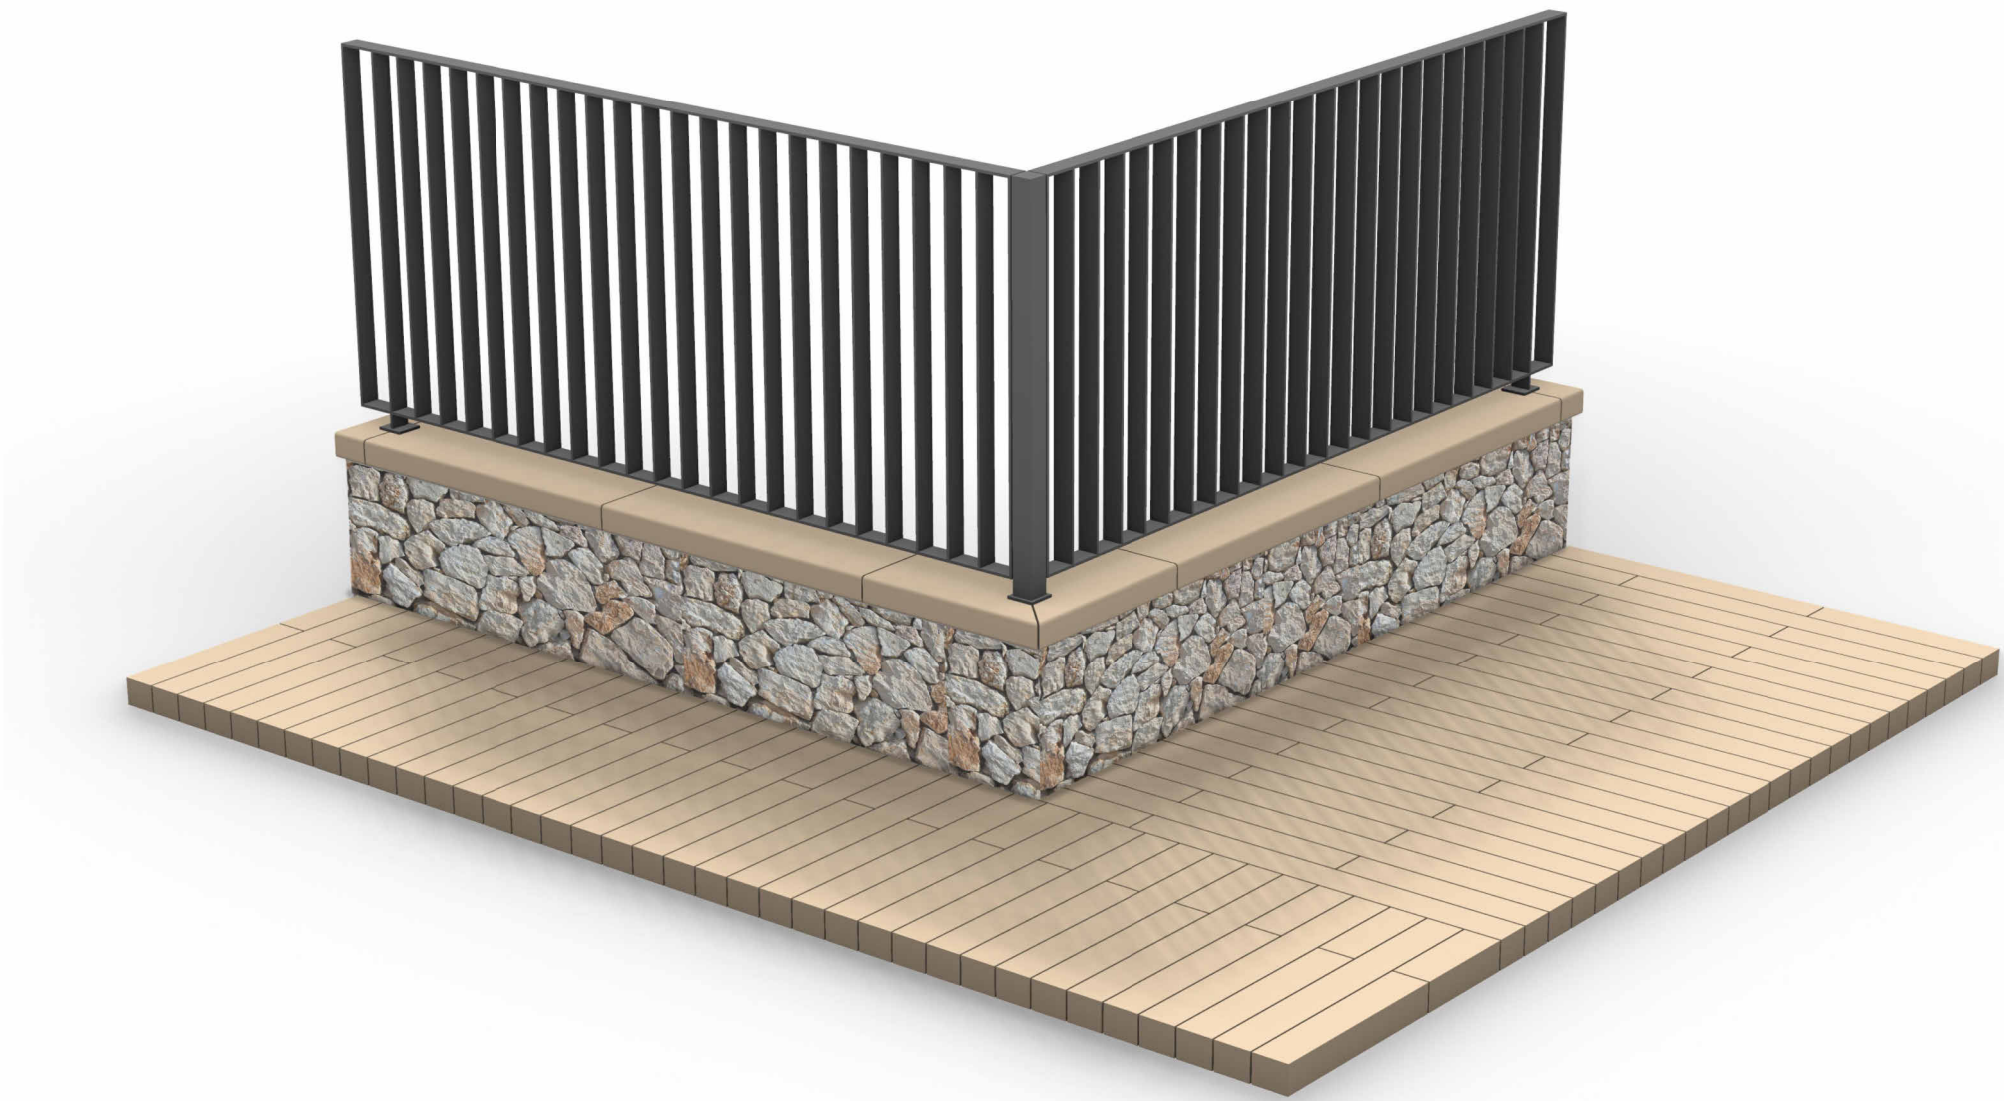

REFERENCE IMAGE

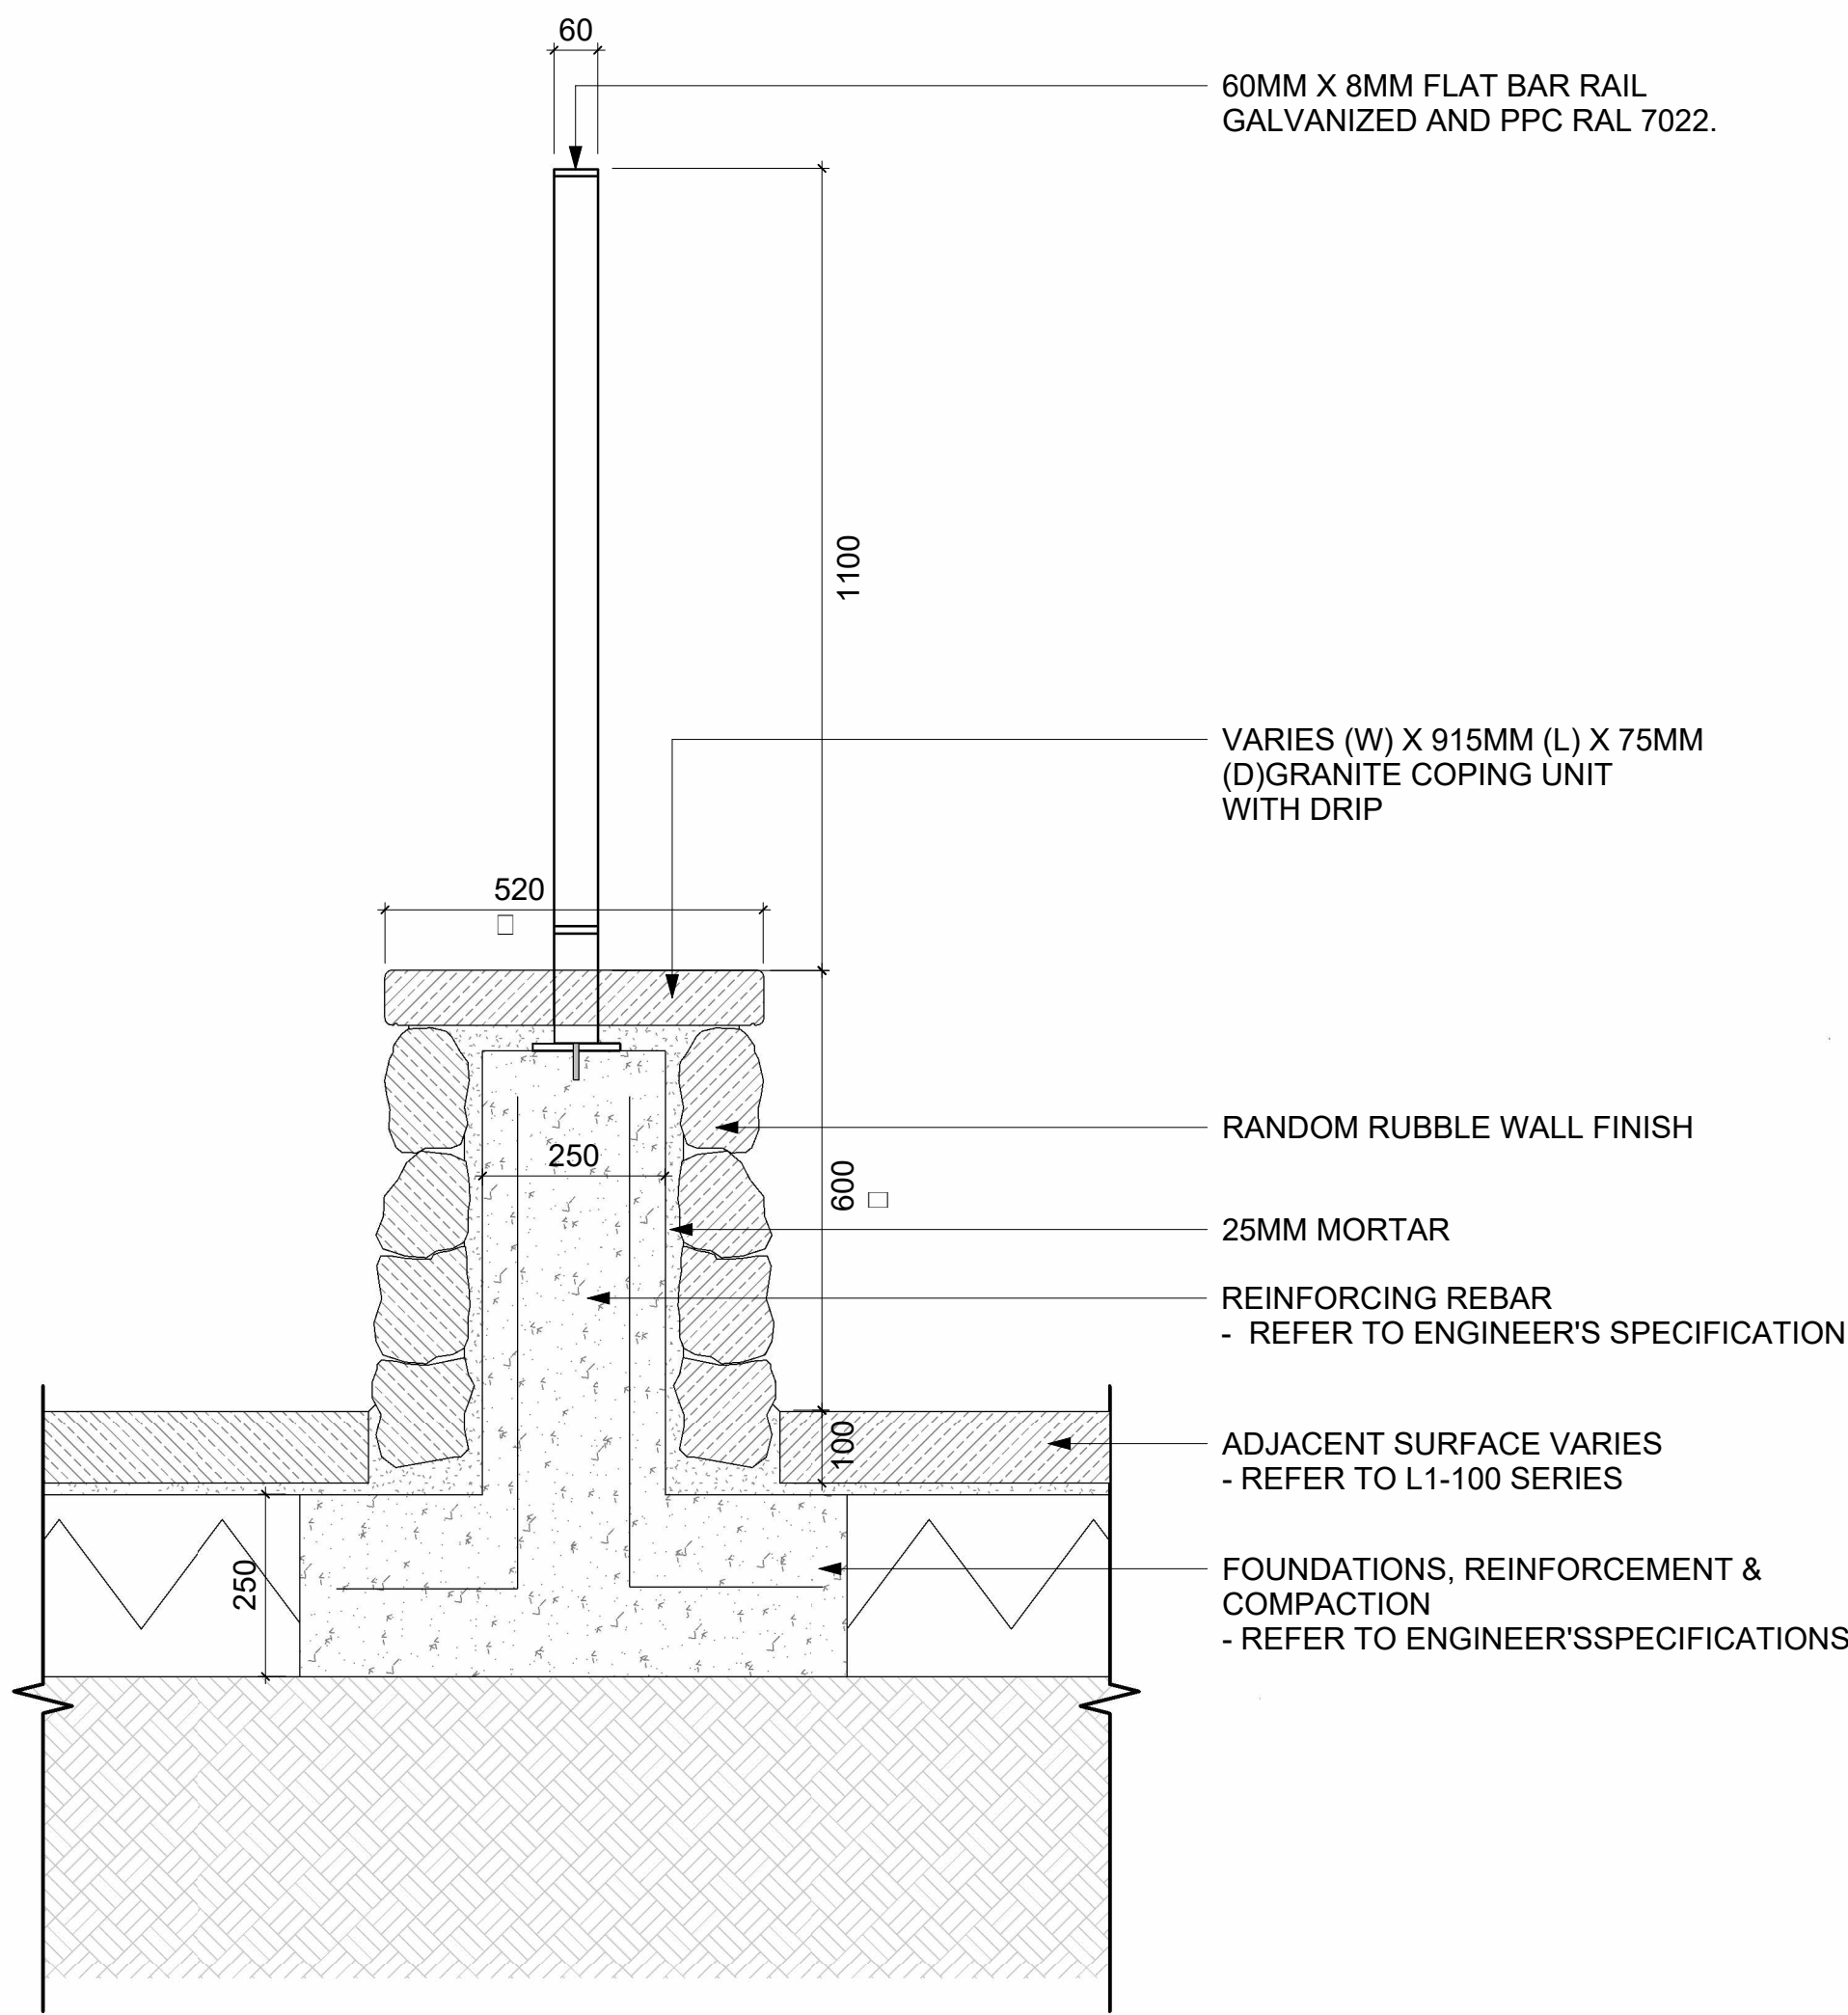

7 TYPICAL DETAIL: RUBBLE STONE WALL WITH RAILING
1:10 @A1

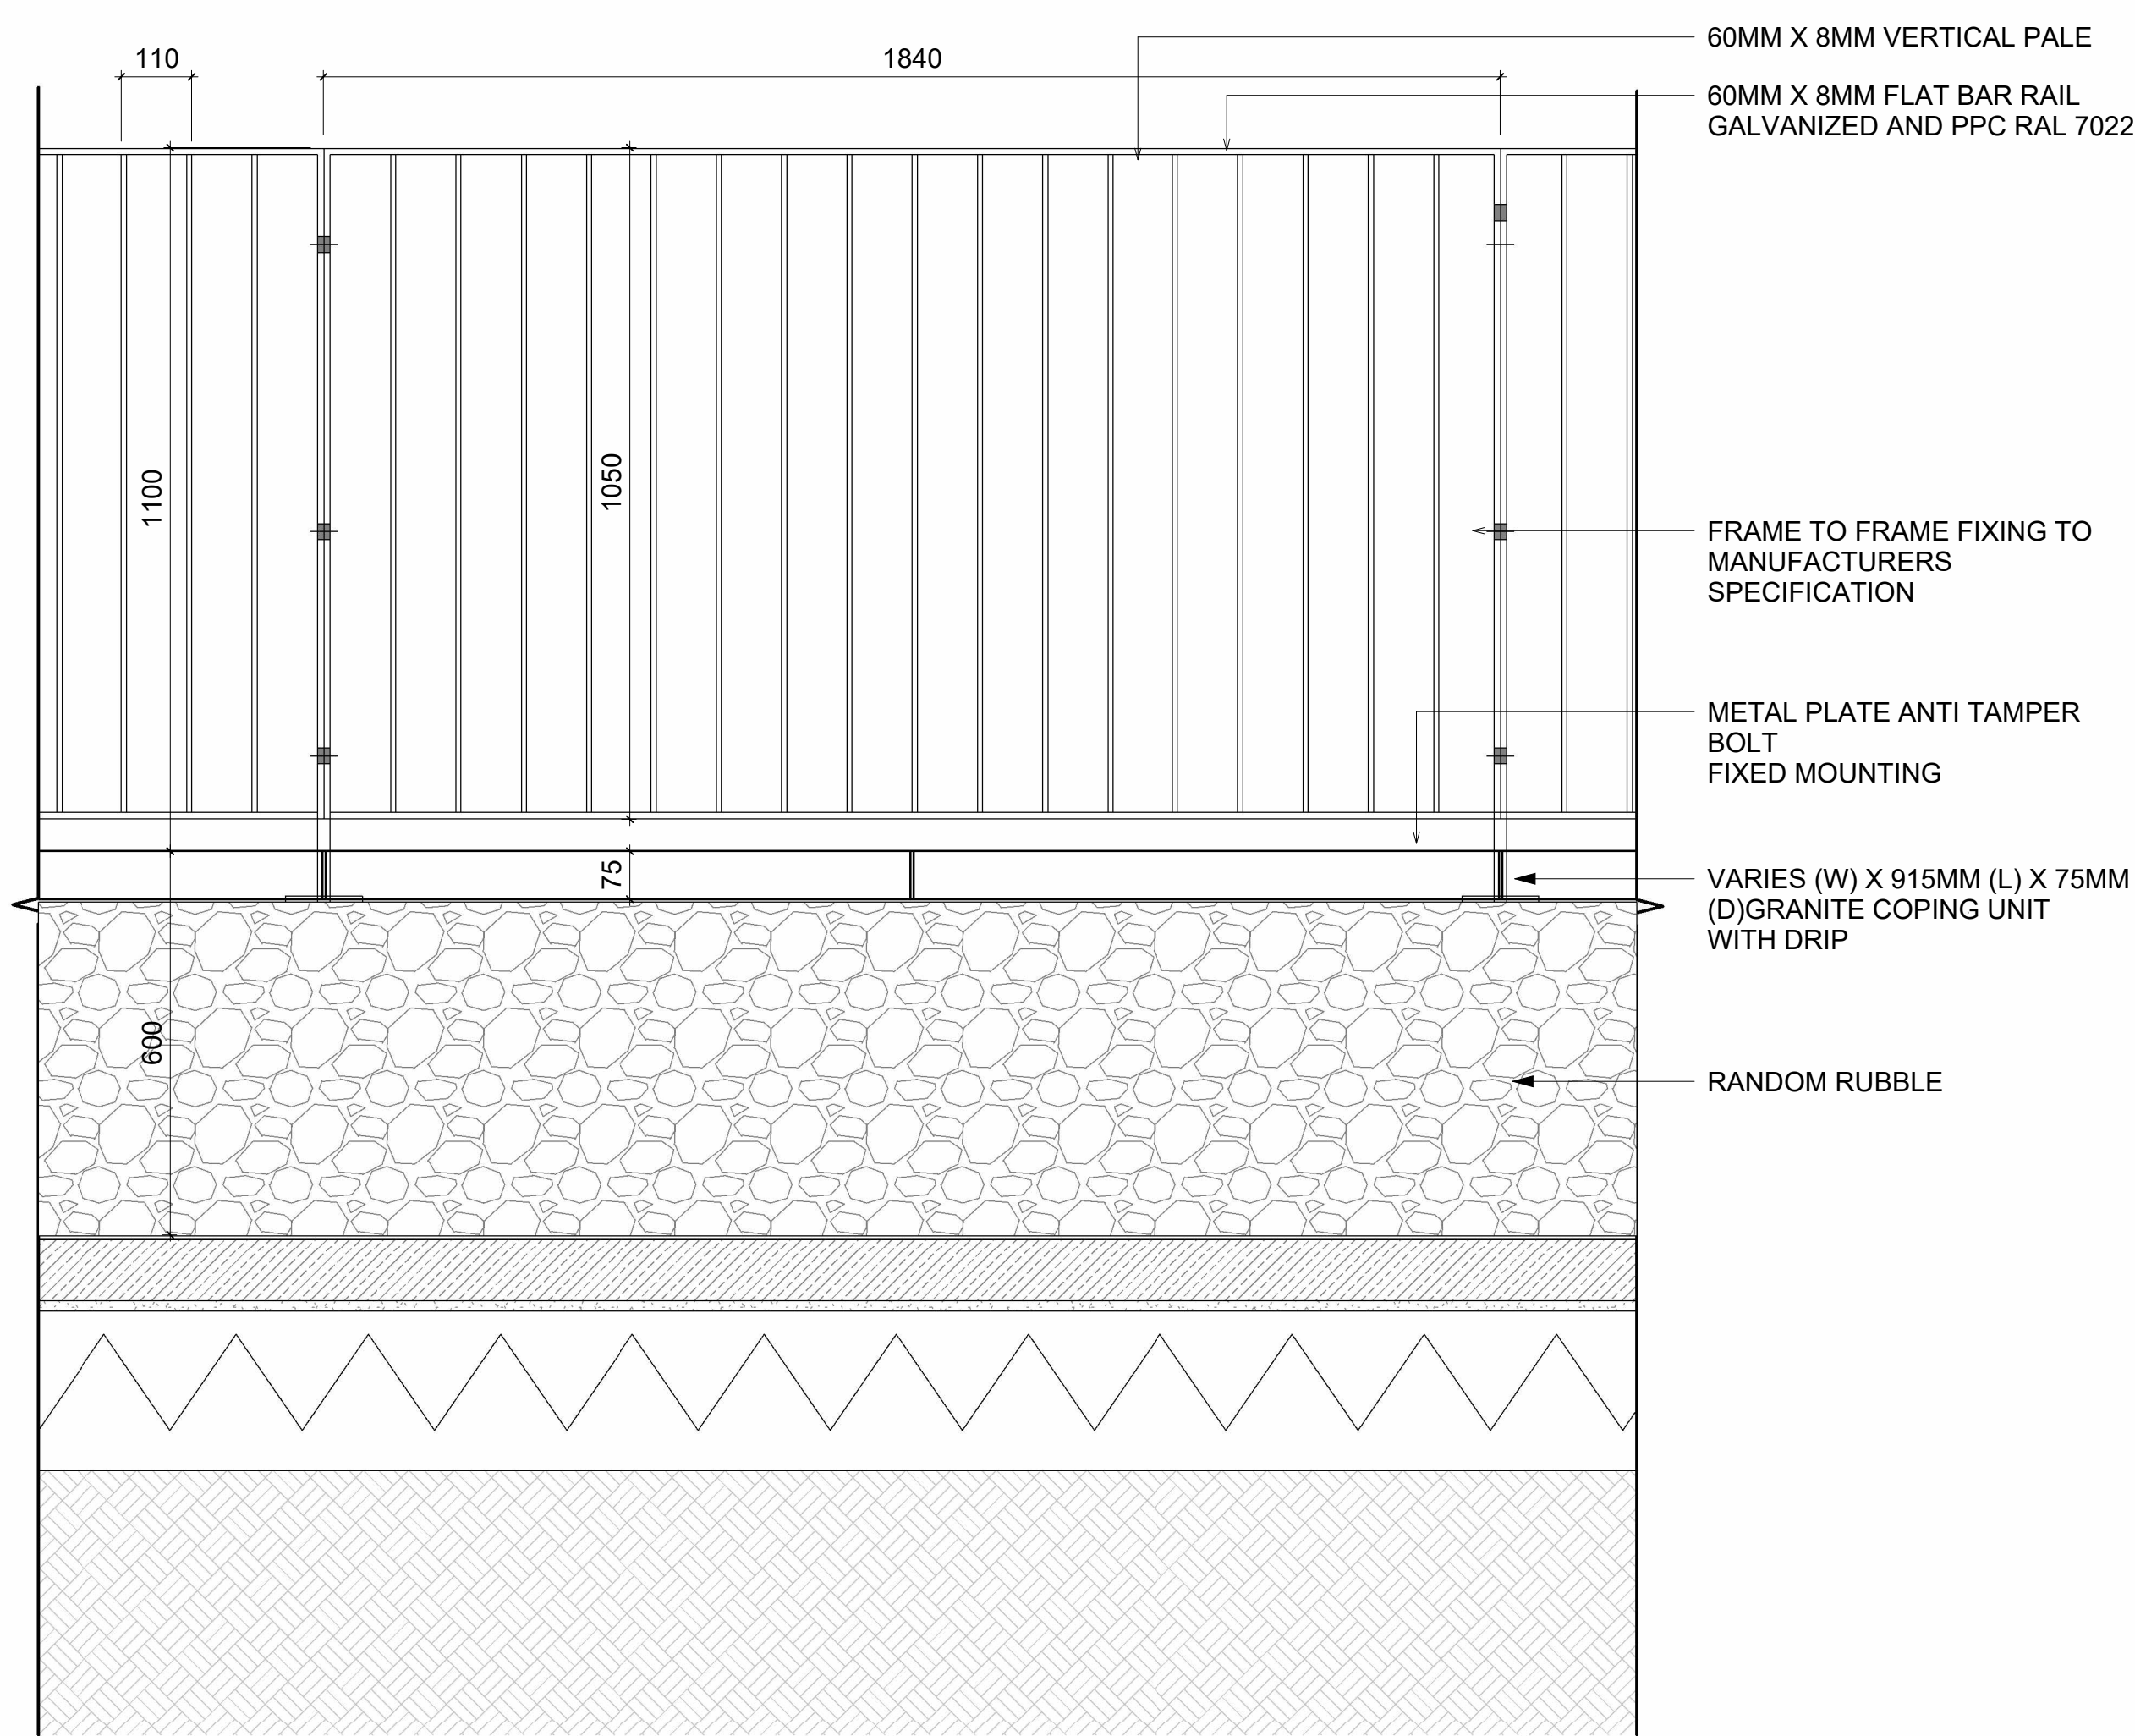

REVISIONS

| REV. | DESCRIPTION: | BY: | DATE: |
|------|-----------------|-----|------------|
| 01 | FOR INFORMATION | BMA | 01/03/2024 |
| 02 | FOR INFORMATION | BMA | 05/03/2024 |
| 03 | FOR INFORMATION | BMA | 11/03/2024 |
| 04 | FOR INFORMATION | BMA | 22/03/2024 |
| 05 | FOR INFORMATION | BMA | 07/06/2024 |
| 06 | FOR INFORMATION | BMA | 14/06/2024 |
| 07 | FOR PLANNING | BMA | 21/06/2024 |

| | | | |
|---------|---------|------------|------------|
| Job No. | 2244 | Drawn By | BMA, JD |
| Dwg No. | L1-803 | Checked By | HDL |
| Scale | 1:10@A1 | Date | 21/06/2024 |

JOB DESCRIPTION

| | |
|---------|---------------------------------|
| Site | BALLYBIN RD, RATOATH, CO MEATH |
| Project | RATOATH RESIDENTIAL DEVELOPMENT |
| Title | BOUNDARY DETAILS - SHEET 4 OF 4 |



NMP
Niall Montgomery + Partners

Architects 33 Rock Road, Williamstown, Blackrock, Co. Dublin
Telephones : 2121 800 Fax : 2121 007 E mail : info@nmp.ie