

SURVEY NOTES

- TOPOGRAPHICAL SURVEY BASED ON EXISTING LEVELS FROM 3rd PARTY SPECIALIST. DOB & ASSOCIATES TAKES NO RESPONSIBILITY FOR ACCURACY OF SURVEY INFORMATION.
- MAIN CONTRACTOR TO ESTABLISH INDEPENDENTLY ORDNANCE DATUM ON SITE FOR LEVELS TO MAIN HEAD DATUM AND CO-ORDINATES FOR SETTING OUT TO NATIONAL GRID.
- MAIN CONTRACTOR TO VERIFY ALL UNDERGROUND SERVICES ON THE SITE INCLUDING ALL ANOMALIES NOTED ON THE GPR SURVEY AND TO TAKE ALL NECESSARY PRECAUTIONS PRIOR TO ANY EXCAVATIONS ON THE SITE.
- REFER TO M&E ENGINEERS DRAWINGS FOR DIVERSION / DEMOLITION OF ALL UNDERGROUND ELECTRICAL CABLES / DUCTS, TELECOM DUCTS, LIGHTING DUCTS, OIL LINES ETC.

EXISTING SERVICES LEGEND:

- EP... EXISTING ESB PYLONS/ POLES
- — — — — CENTRE LINE OF THE EXISTING OVERHEAD 10 / 20KV LINE

ISSUED FOR PLANNING

S2.P03	ISSUED FOR PLANNING	19.06.2024	RR	AL
S2.P02	DRAFT ISSUE	07.06.2024	RR	AL
S2.P01	ISSUED FOR PLANNING	28.05.2024	RR	AL
Rev.	Note	Date	Drawn	Check

DONNACHADH O'BRIEN
& ASSOCIATES CONSULTING ENGINEERS

UNIT 6C
ELM HOUSE
MILLERSNORTH PARK
NAAS
CO. KILDARE

PHONE:
+353 43 984 042
INFO@DOBRIENENGINEERS.IE
WWW.DOBRIENENGINEERS.IE


Client: MARSHALL YARDS DEVELOPMENT COMPANY LTD.

Project: BALLYBIN ROAD LRD, RATOATH, CO. MEATH

Drawing Title: EXISTING ESB OVERHEAD POWERLINES - SHEET 2

Drawn By: RR Checked By: AL Approved By: DOB Date: APRIL 2024 Scale: 1:500 Sheet Size: A0

Project Number: DOBA2334 Drawing Number: 2334-DOB-XX-SI-DR-C-0802 Status Code: S2 Rev Number: P03

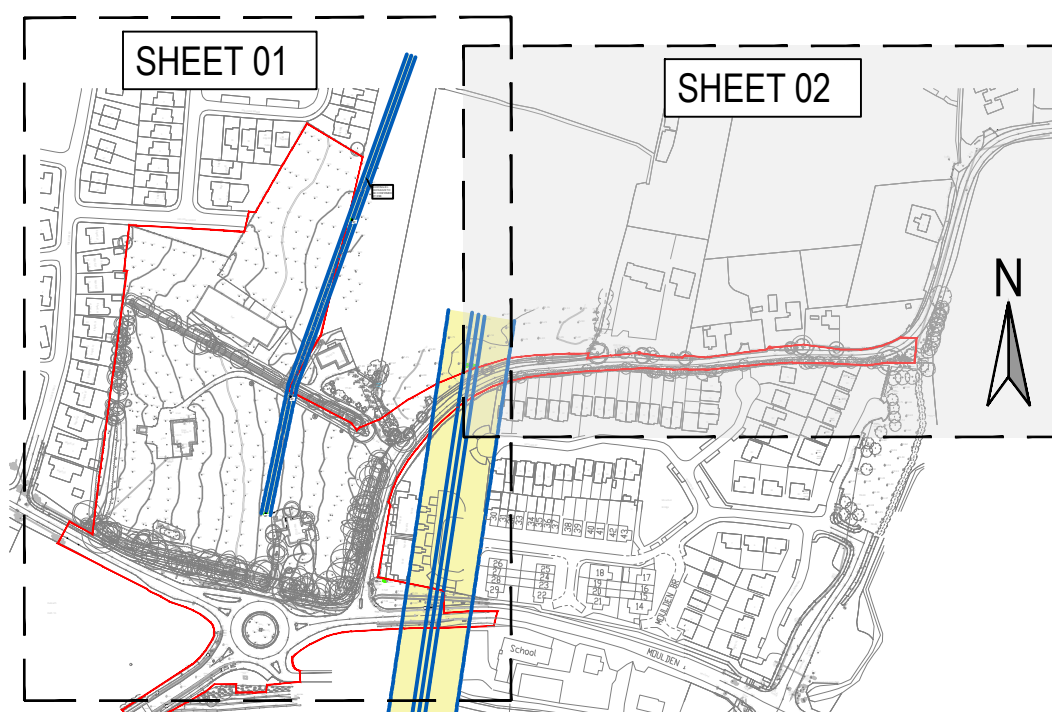

KEY PLAN

REFER TO SHEET 1

REFER TO SHEET 1

