
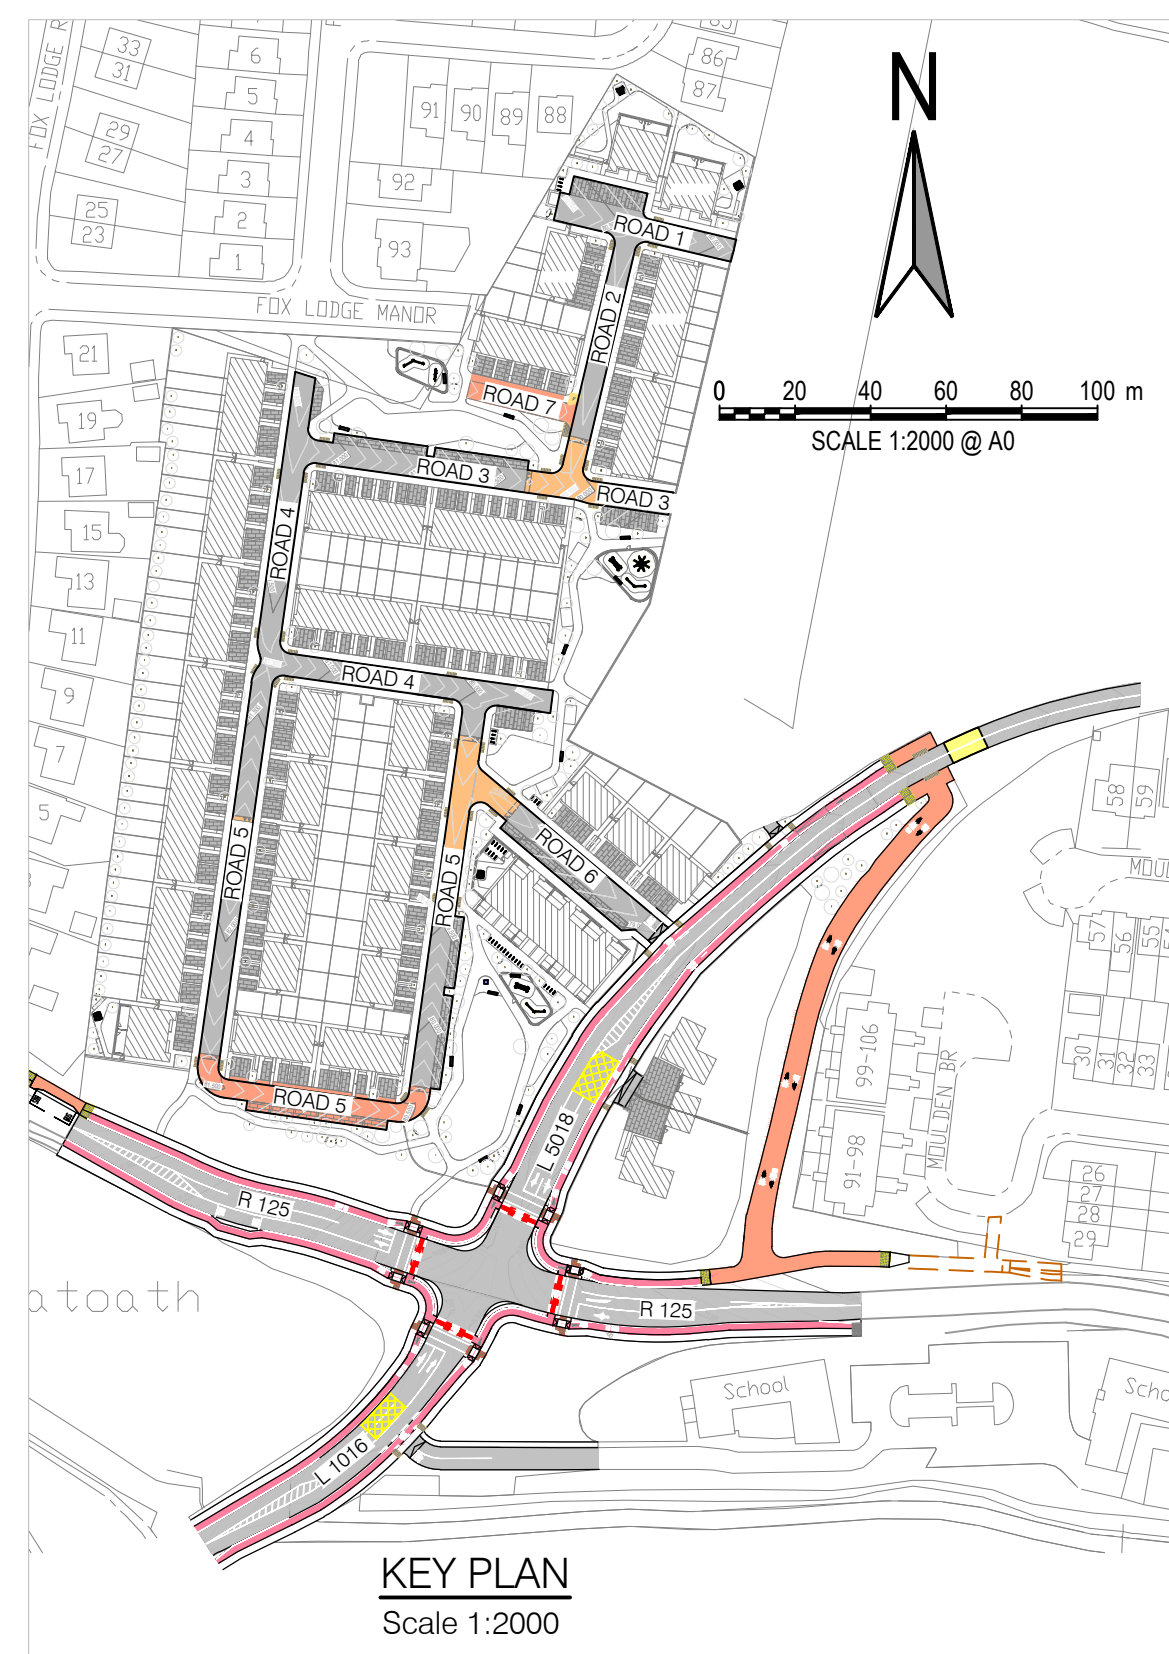
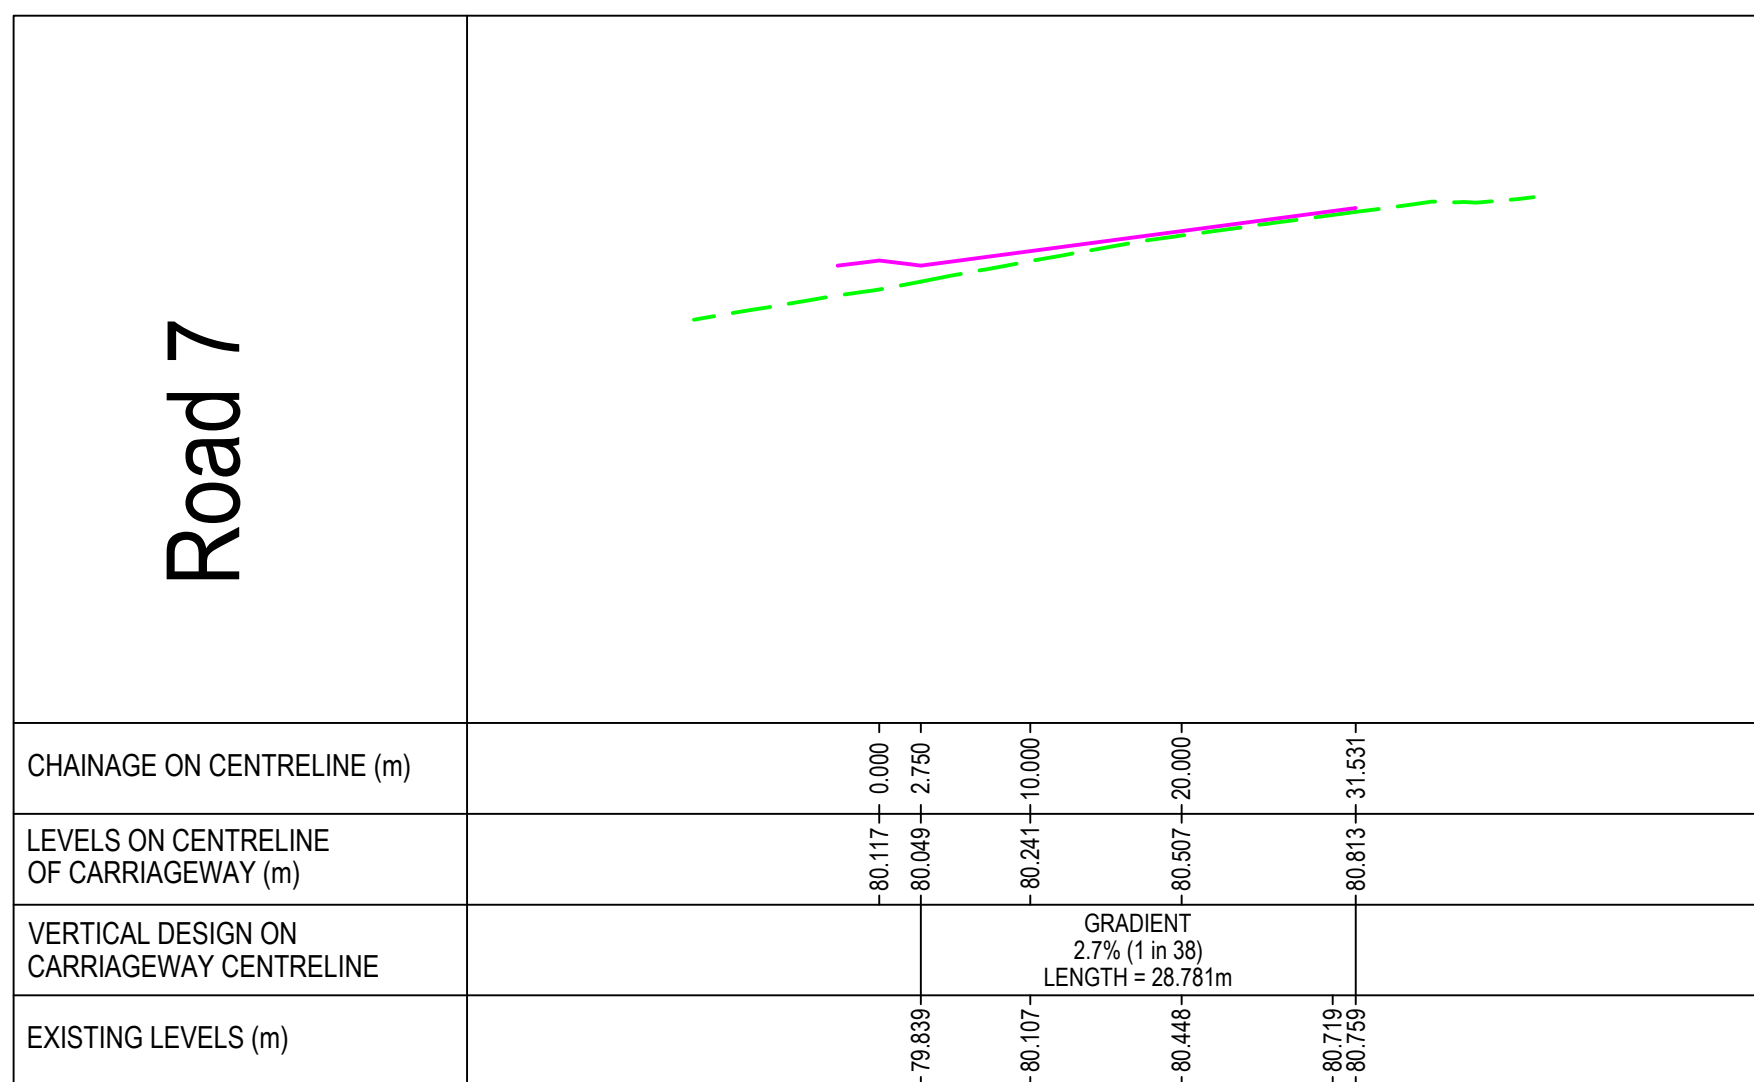
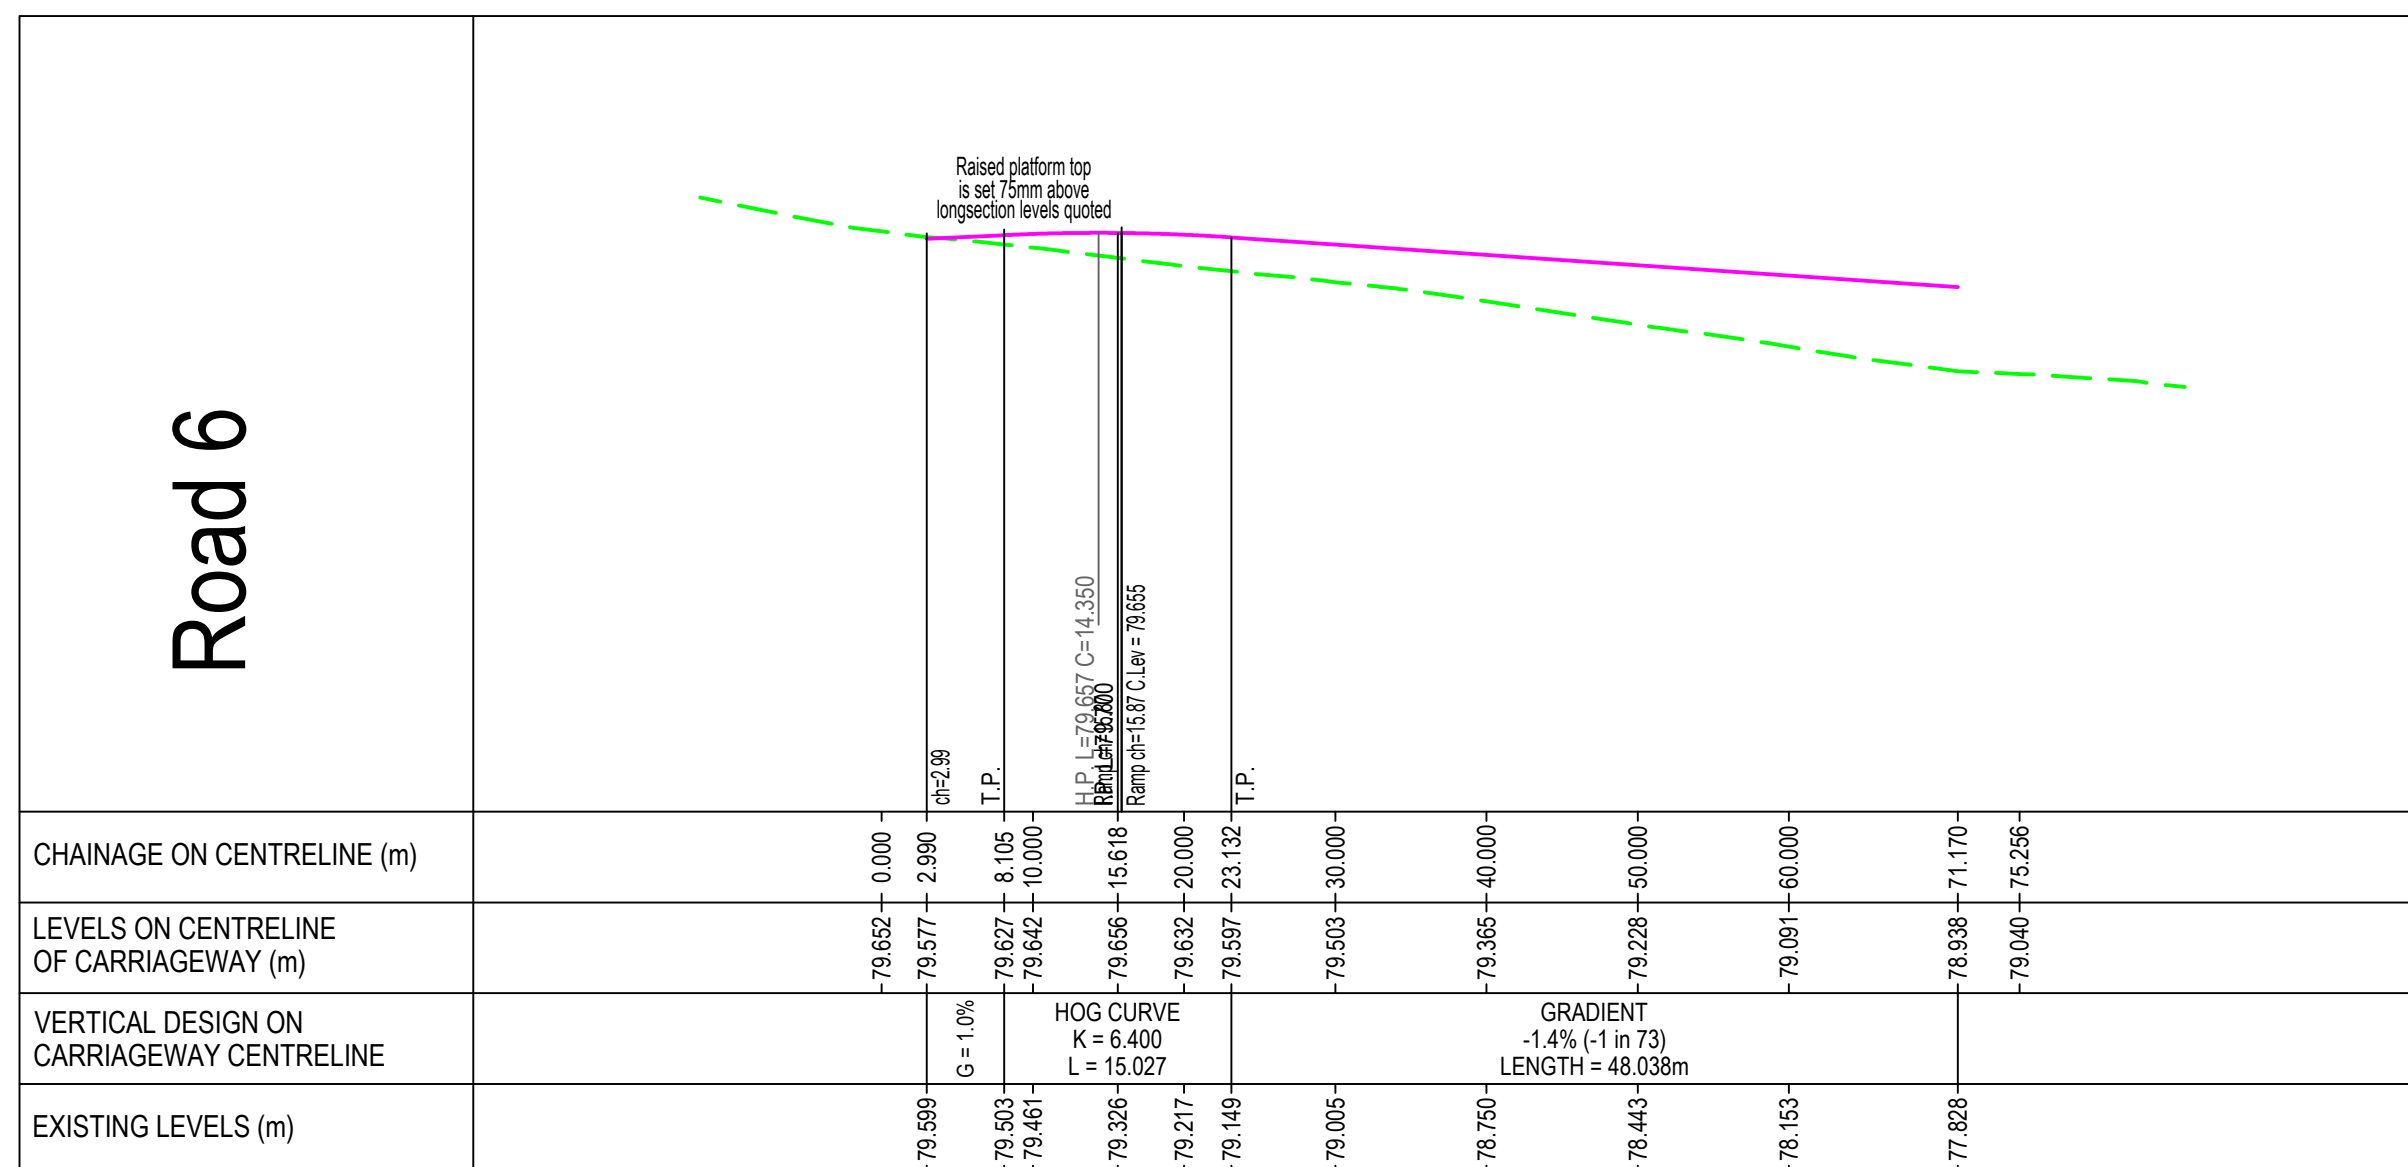
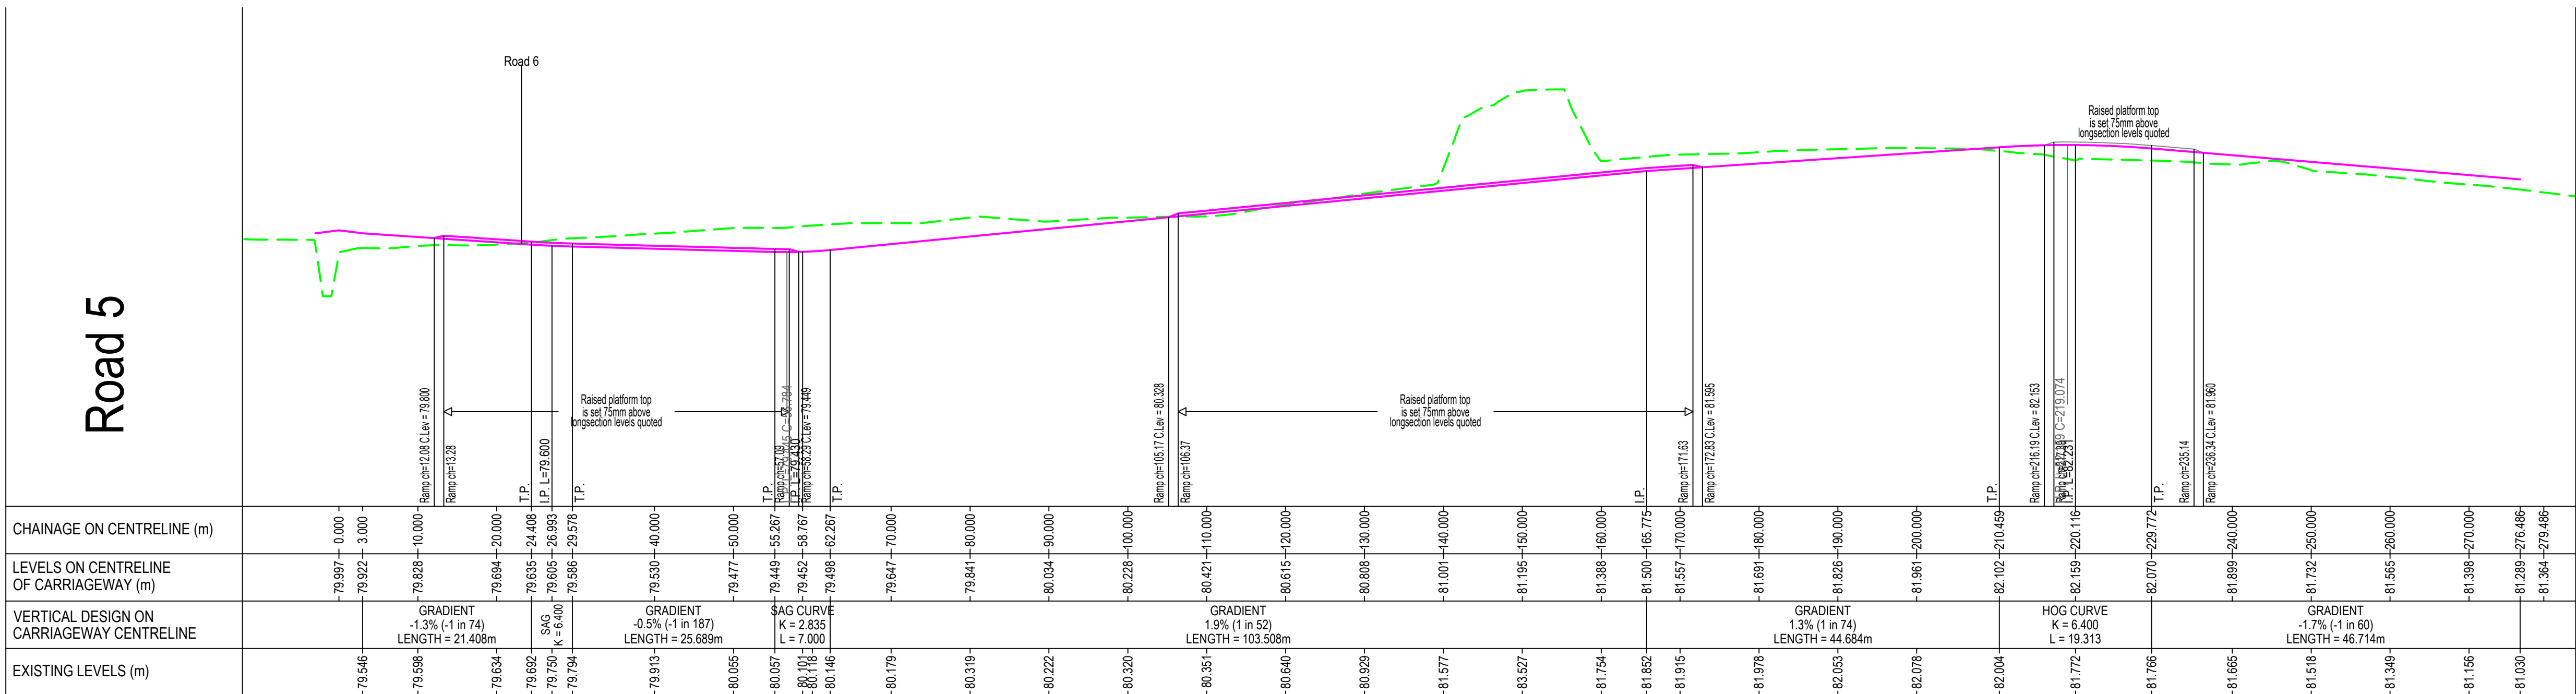
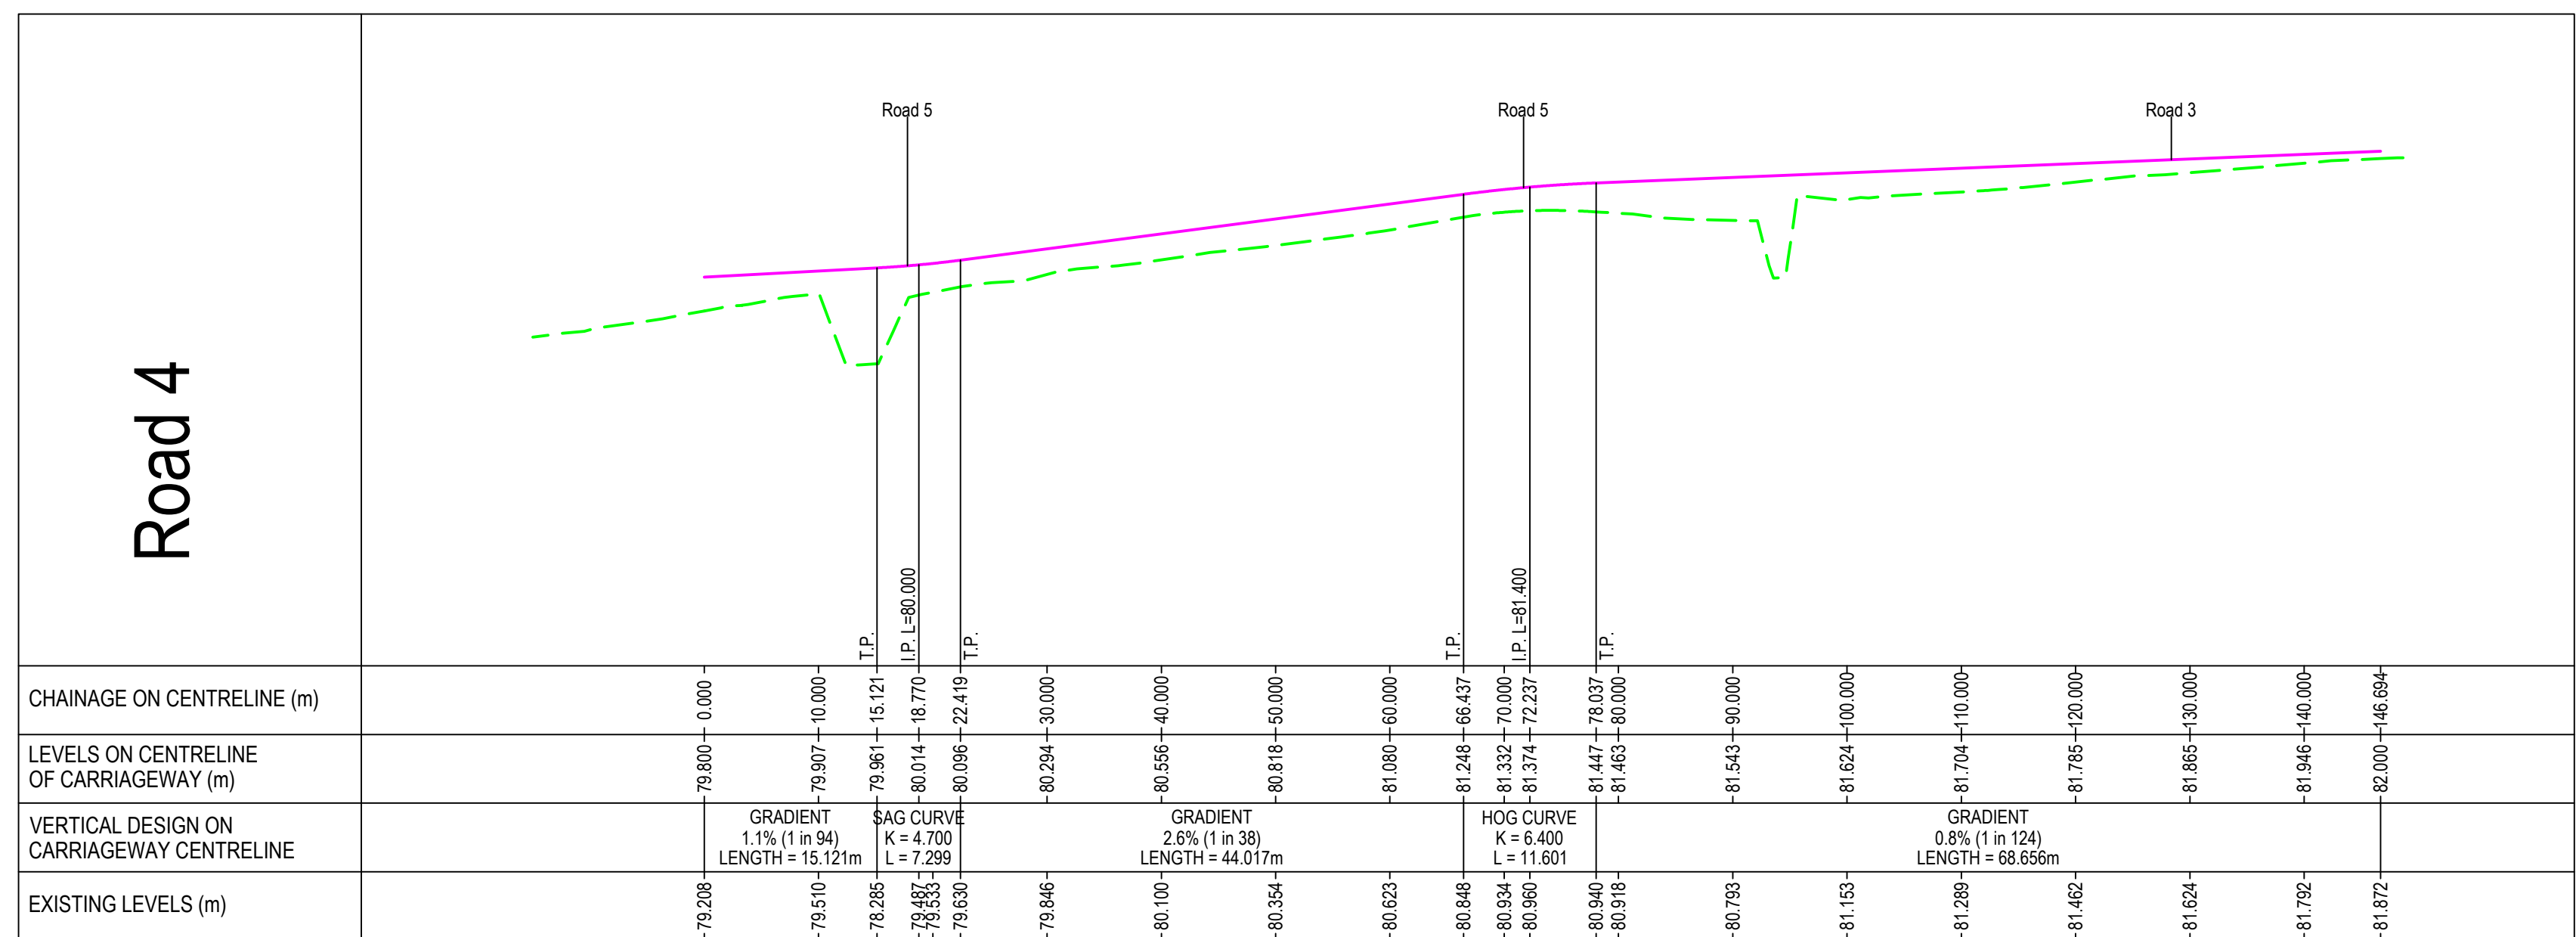
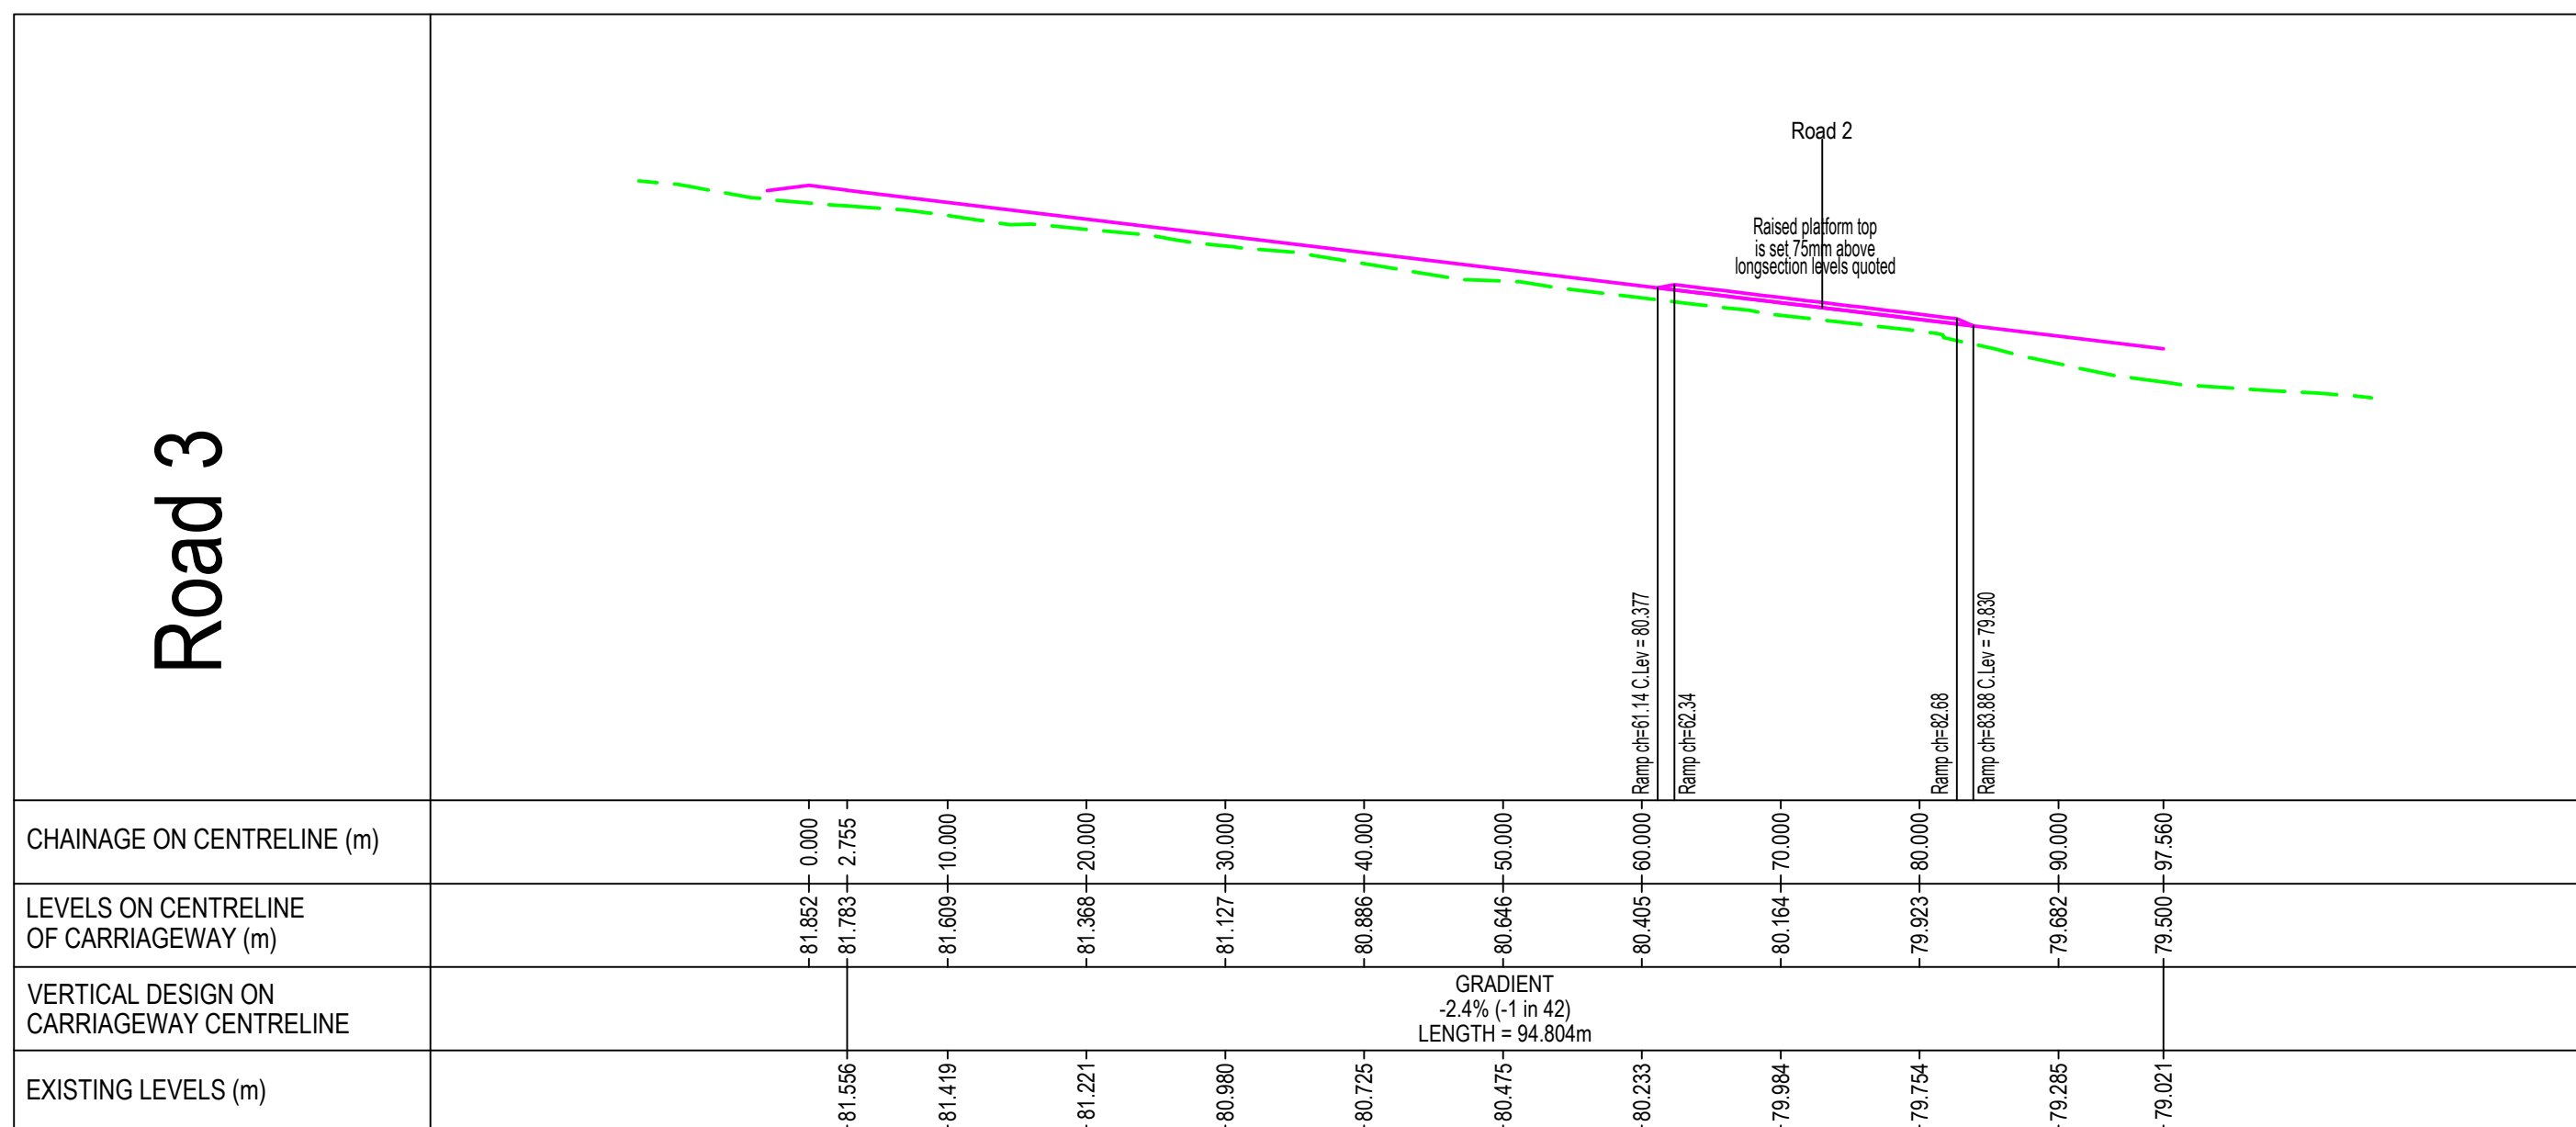
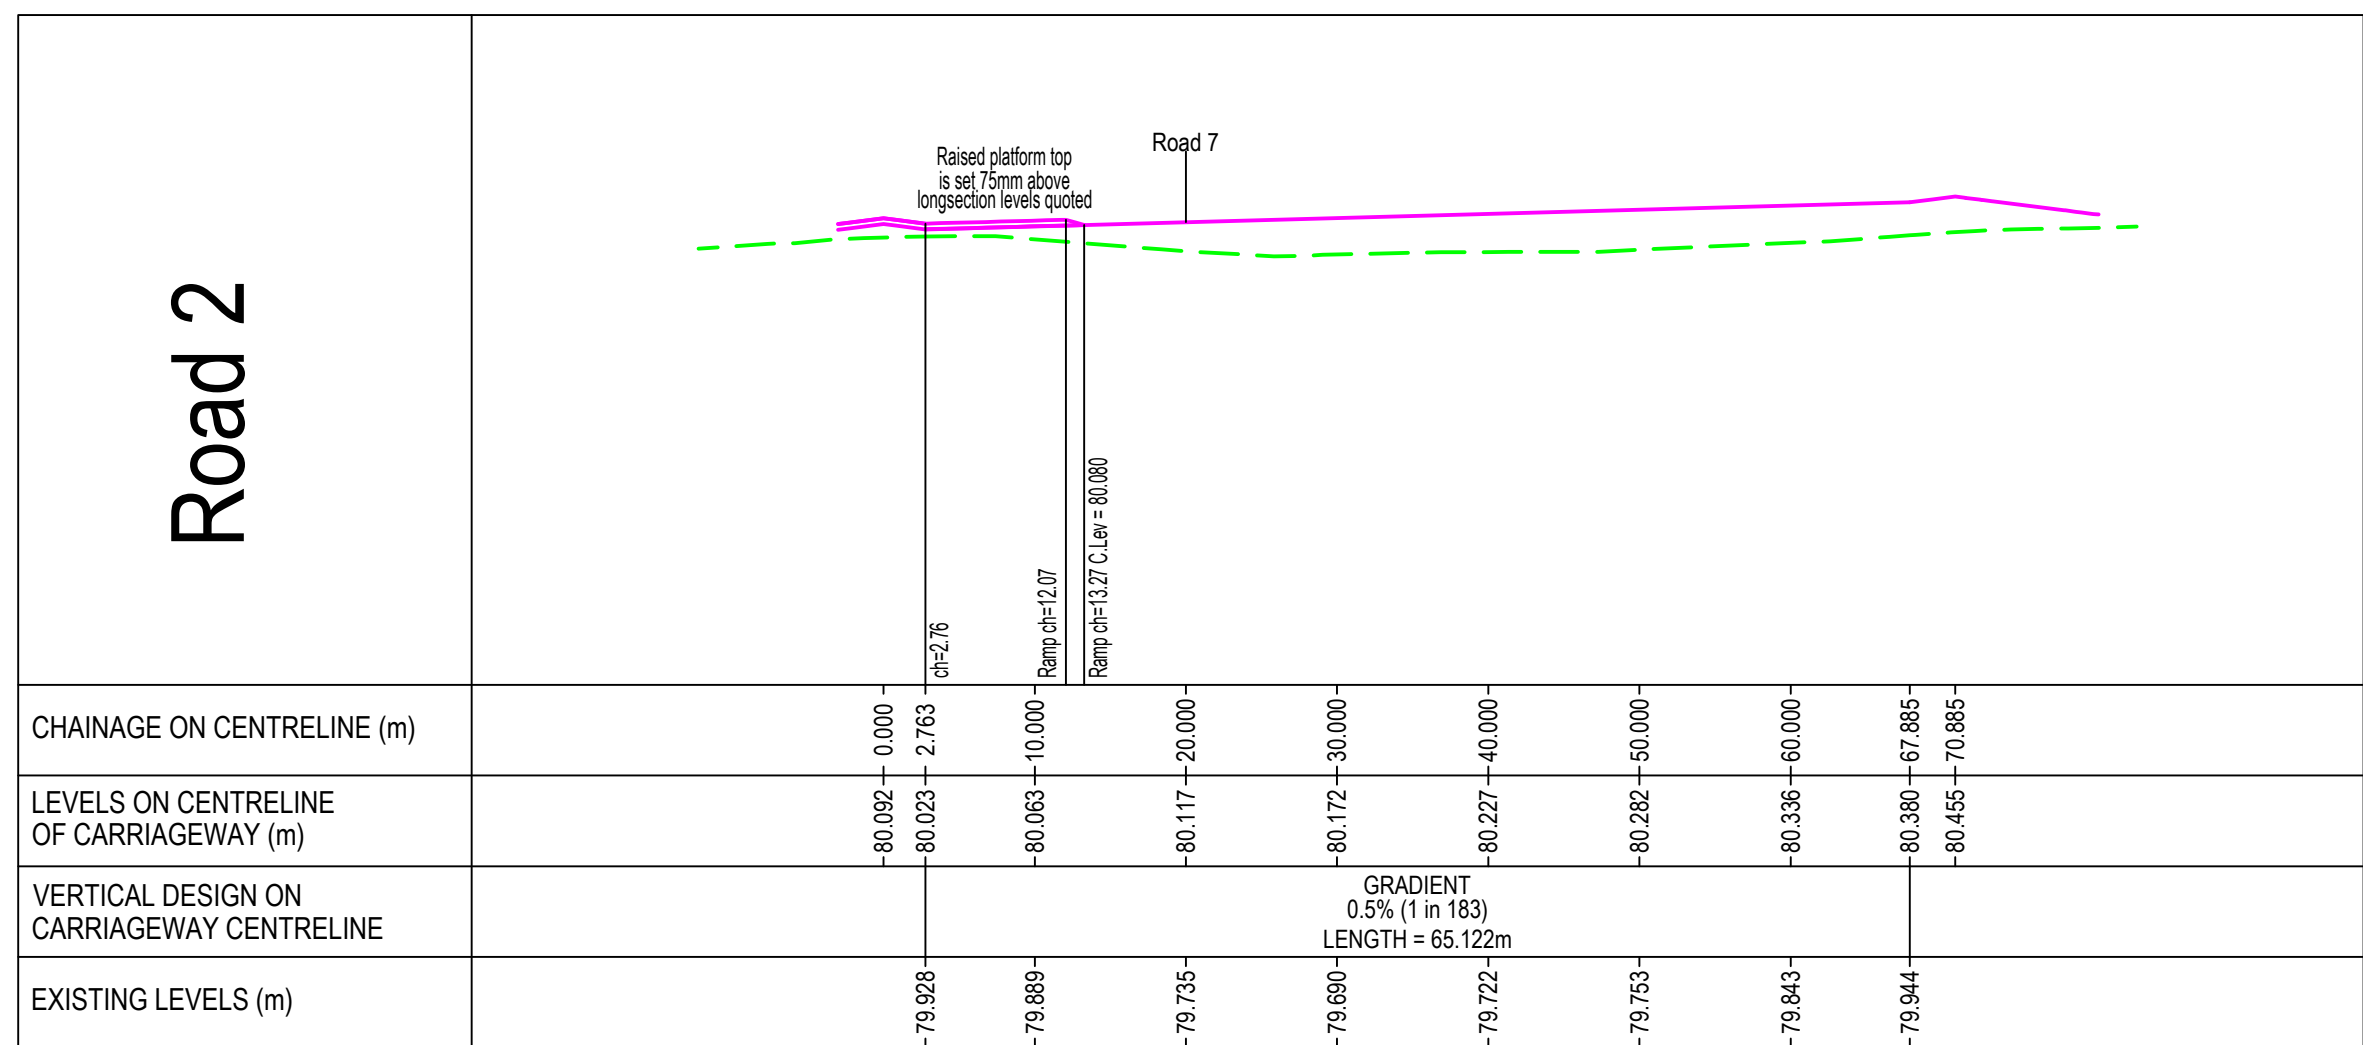


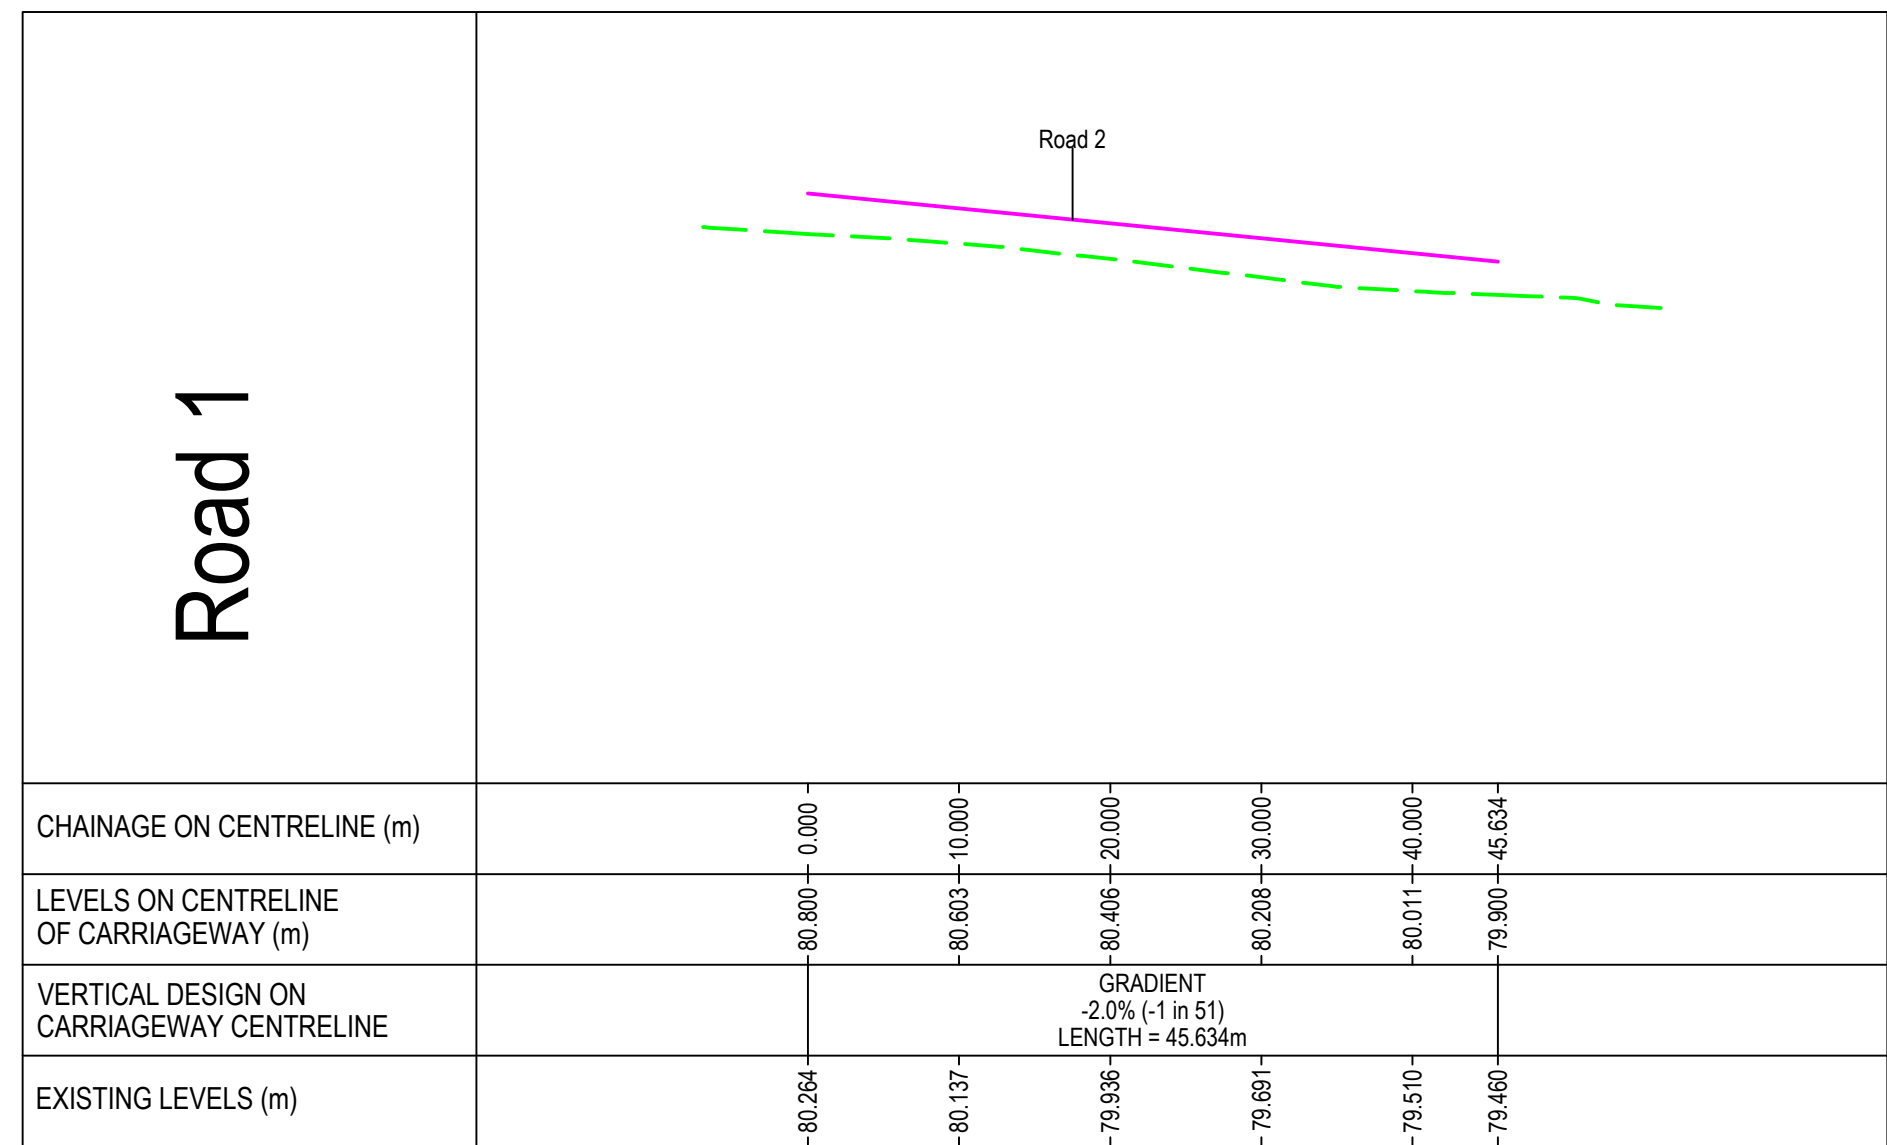

- ## GENERAL NOTES:
1. FOR STANDARD DOBA NOTES REFER TO DRAWING 233A-DOB-XI-SI-GR-S-0001 & S-0002
 2. THIS DRAWING IS TO BE READ IN CONJUNCTION WITH ALL OTHER RELEVANT ENGINEER'S DRAWINGS AND SPECIFICATIONS.
 3. USE FIGURED DIMENSIONS ONLY. DO NOT SCALE
 4. THE CONTRACTOR SHALL VERIFY ALL DIMENSIONS AND LEVELS WITH ENGINEERING DRAWINGS PRIOR TO START OF CONSTRUCTION. ANY DISCREPANCIES TO BE NOTIFIED TO THE ENGINEER FOR RESOLUTION.
 5. CONTRACTOR IS RESPONSIBLE FOR ANY NECESSARY CONDITION SURVEY OF THE WORKS AREA, PUBLIC ROADS AND RETURN TO ORIGINAL CONDITION FOLLOWING WORKS
 6. CONTRACTOR TO ALLOW FOR SCANNING AND GPR SURVEY OF THE SITE FOR ANY UNDERGROUND SERVICES PRIOR TO WORKS. REFER TO PUBLIC UTILITIES DRAWINGS FOR APPROXIMATE LOCATION OF EXISTING SERVICES

ISSUED FOR PLANNING

SD P04	ISSUED FOR PLANNING	19.06.2024	RR	AL
SD P03	ISSUED FOR PLANNING	17.06.2024	RR	AL
SD P02	DRAFT ISSUE	07.06.2024	RR	AL
SD P01	ISSUED FOR INFORMATION	02.05.2024	EC	AL
Rev.	Note	Date	Drawn	Checked
		UNIT 5C KIL HOUSE MELMURIST PARK NAAS CO. DUBLARE PHONE +353 (0) 854 912 +353 (0) 854 912 WWW.DOBRIENENGINEERS.IE		
Client: MARSHALL YARDS DEVELOPMENT COMPANY LTD.				
Project: BALLYBIN ROAD LTD., RATOATH CO. MEATH				
Drawing Title: PROPOSED ROAD LONGITUDINAL SECTIONS - SHEET 1 OF 2				
Drawn By EC	Checked By AL	Approved By DOB	Date MAR 2024	Scale / Sheet Size 1:150 / A0
Project Number DOB24334	Drawing Number 2334-DOB-XX-SI-DR-C-1405		Status Code S2	Rev Number P04