

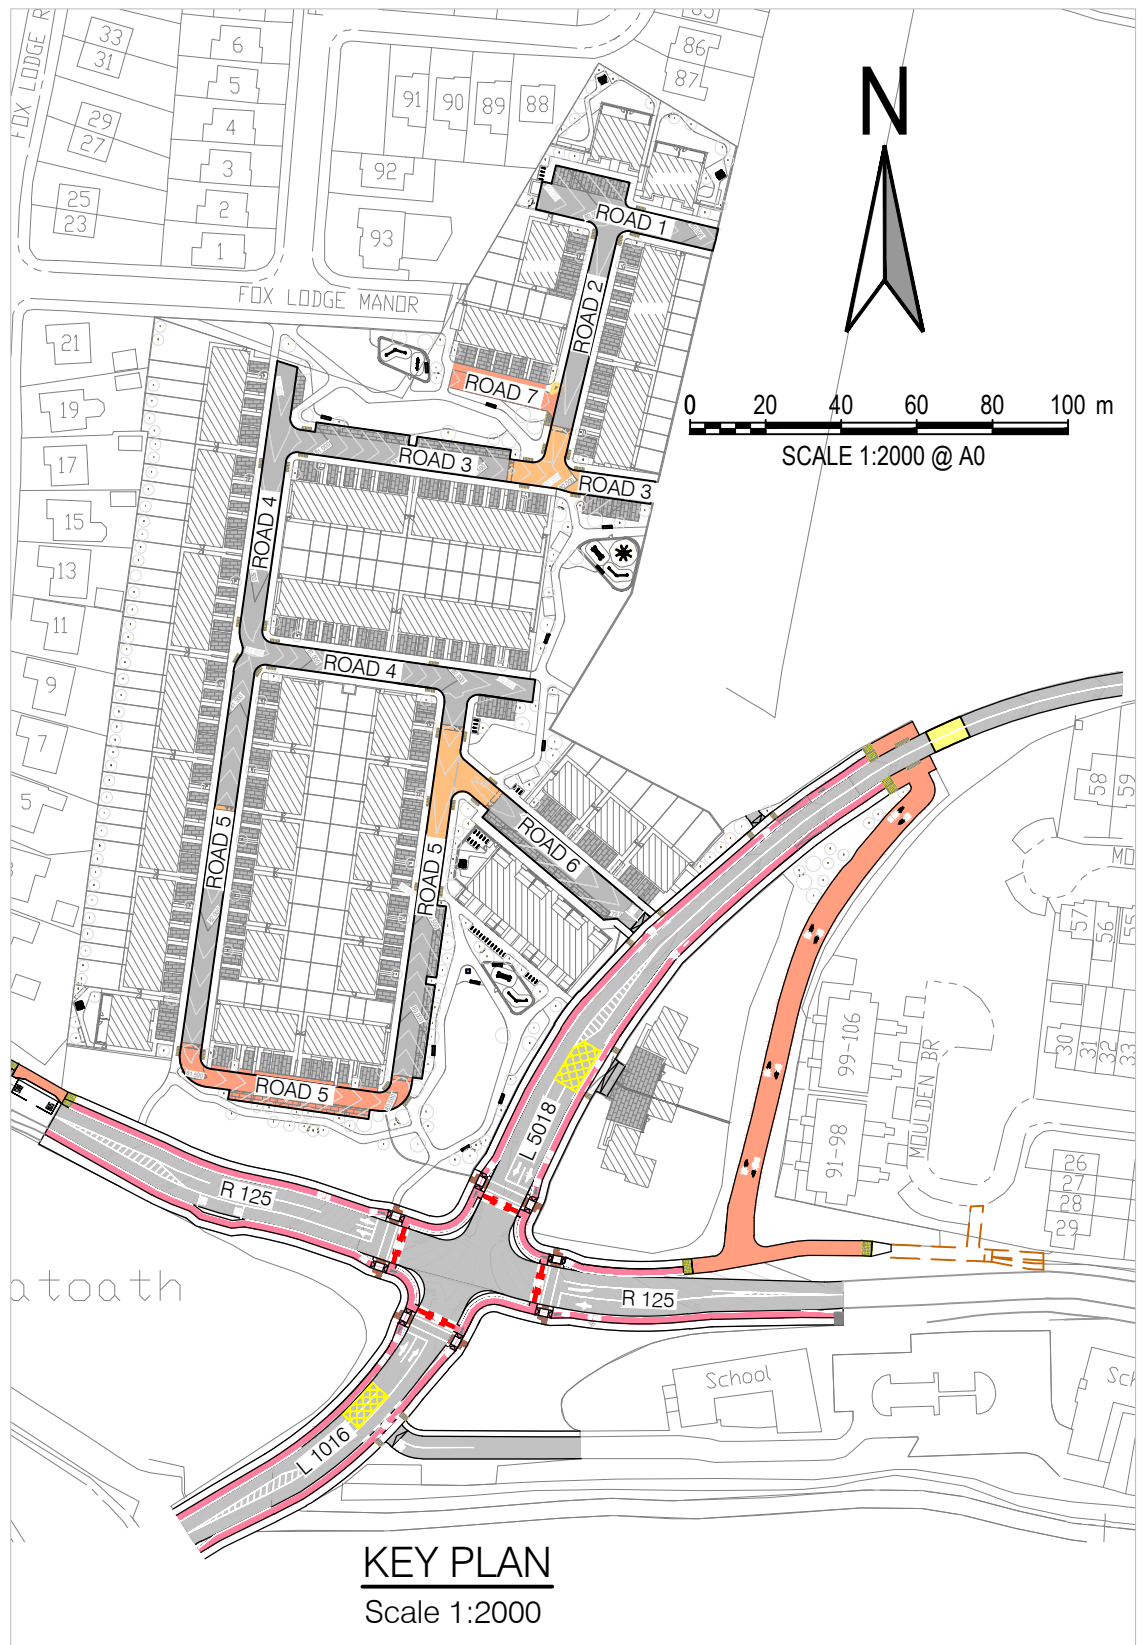
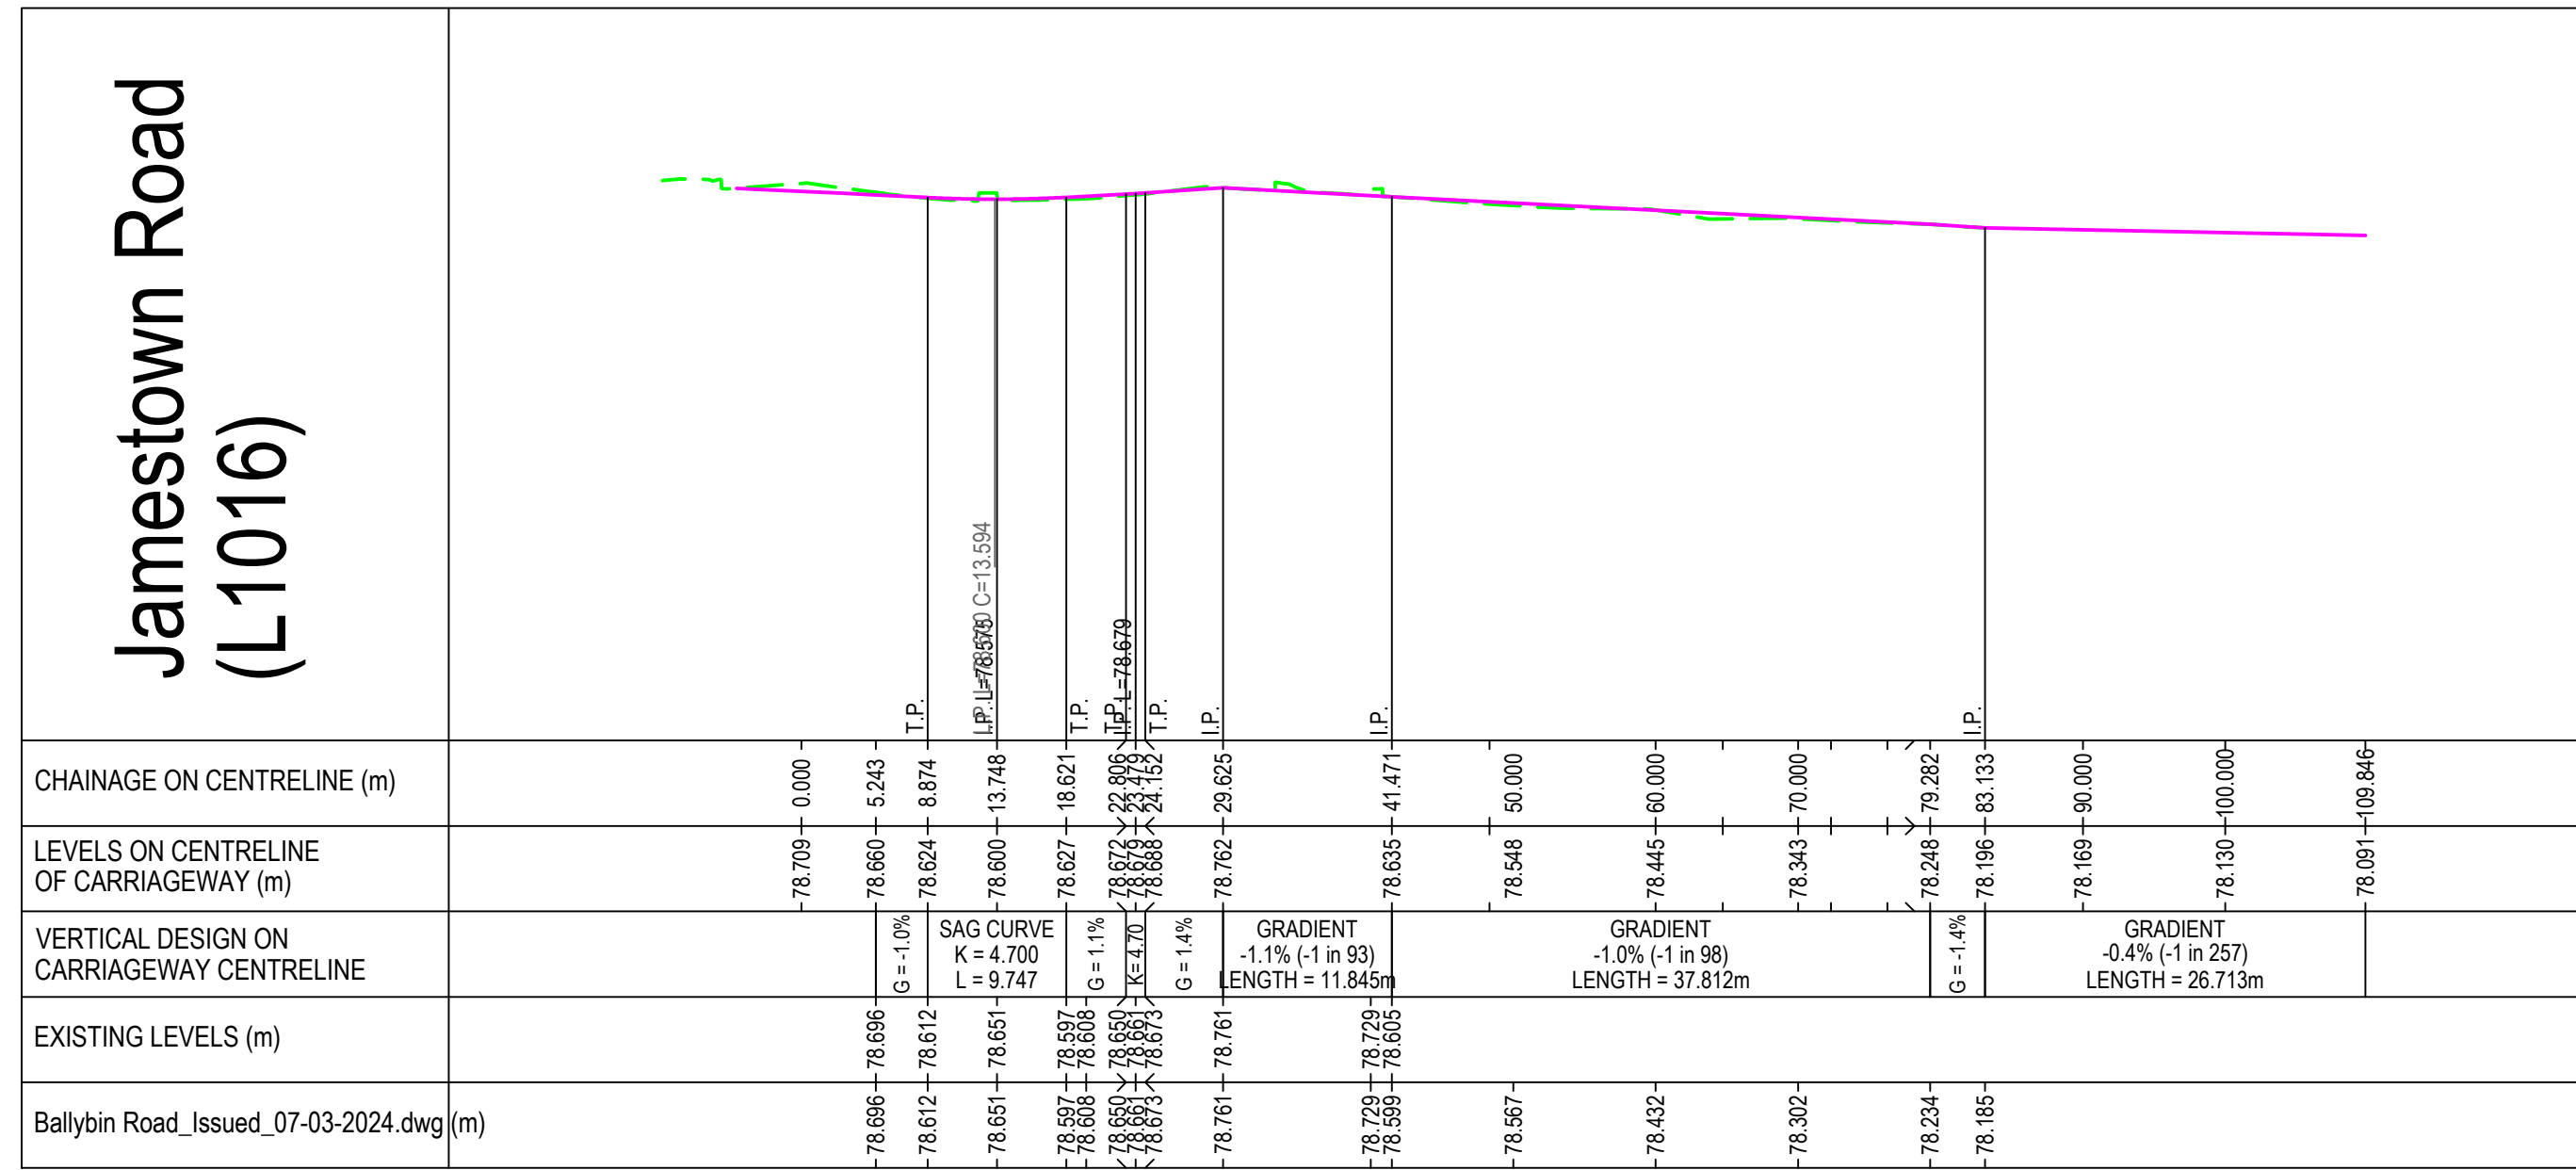
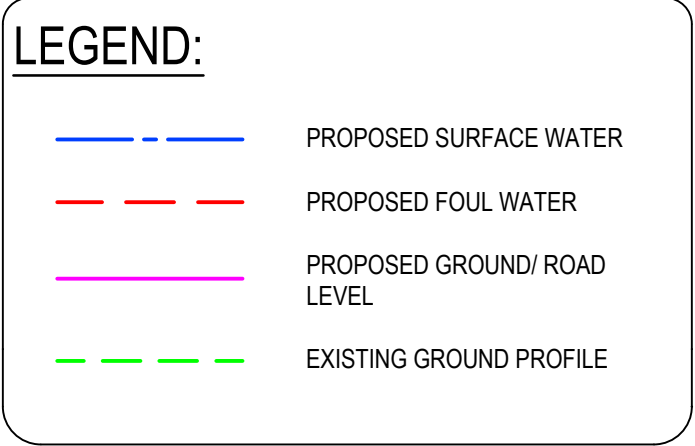


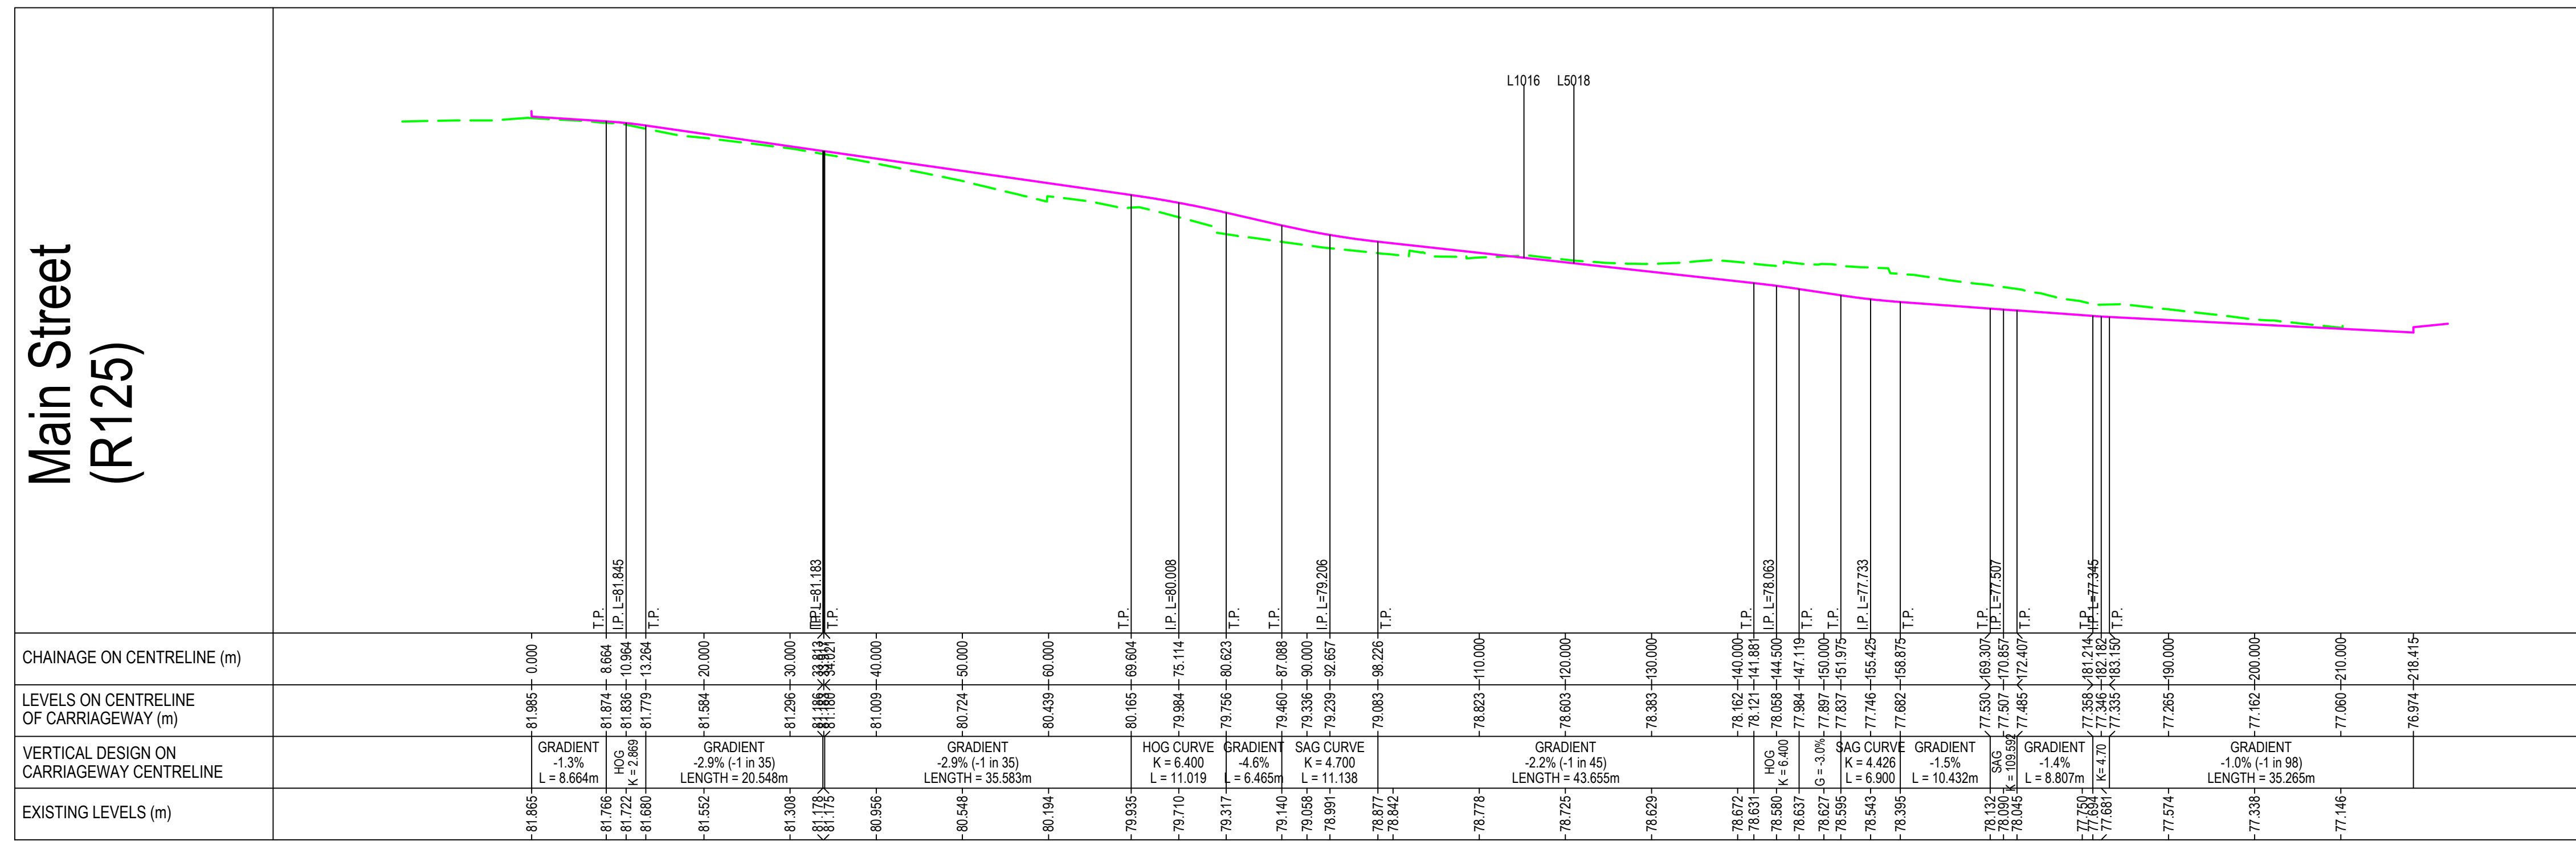

- ## GENERAL NOTES:
1. FOR STANDARD DOBA NOTES REFER TO DRAWING 233A DOB-XR-SI-GR-5-0017 & 5-0002
 2. THIS DRAWING IS TO BE READ IN CONJUNCTION WITH ALL OTHER RELEVANT ENGINEERS DRAWINGS AND SPECIFICATIONS.
 3. USE FIGURED DIMENSIONS ONLY. DO NOT SCALE
 4. THE CONTRACTOR SHALL VERIFY ALL DIMENSIONS AND LEVELS WITH ENGINEERING DRAWINGS PRIOR TO START OF CONSTRUCTION. ANY DISCREPANCIES TO BE NOTIFIED TO THE ENGINEER FOR RESOLUTION.
 5. CONTRACTOR IS RESPONSIBLE FOR ANY NECESSARY CONDITION SURVEY OF THE WORKS AREA, PUBLIC ROADS AND RETURN TO ORIGINAL CONDITION-FOLLOWING WORKS
 6. CONTRACTOR TO ALLOW FOR SCANNING AND GPS SURVEY OF THE SITE FOR ANY UNDERGROUND SERVICES PRIOR TO WORKS. REFER TO PUBLIC UTILITIES DRAWINGS FOR APPROXIMATE LOCATION OF EXISTING SERVICES

ISSUED FOR PLANNING

SZ P04	ISSUED FOR PLANNING	19.06.2024	RR	AL
SZ P03	ISSUED FOR PLANNING	17.06.2024	RR	AL
SZ P02	DRAFT ISSUE	07.06.2024	RR	AL
SZ P01	ISSUED FOR INFORMATION	07.06.2024	EC	AL
Rev.	Note	Date	Drawn	Check

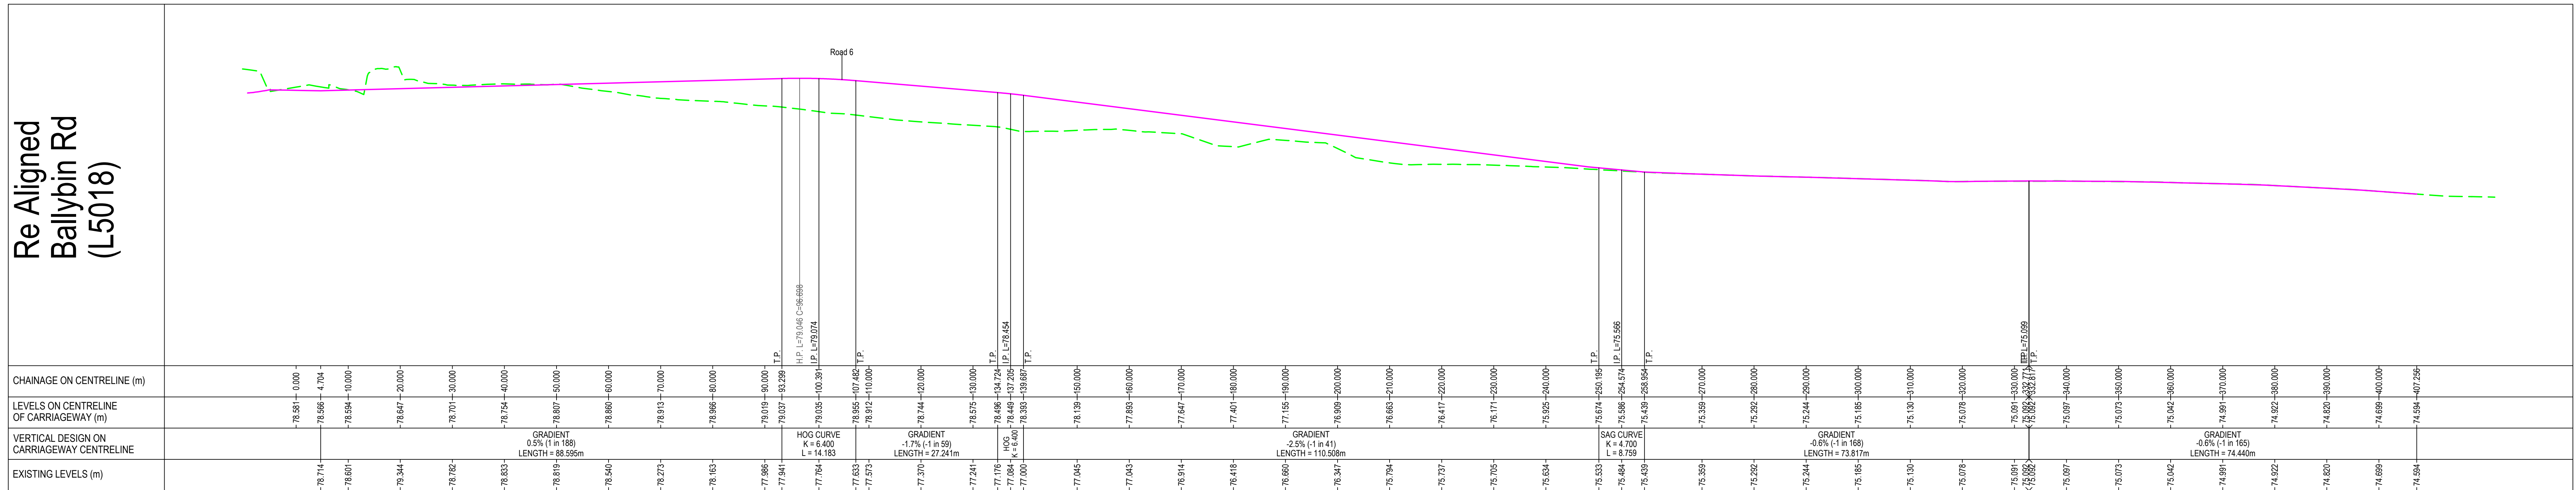

**UNIT 5C
ELM HOUSE
MILLENHILL PARK
GLASGOW
CO. KILDARE**

**PHONE
+353 45 384 042**

**INFO@DOB-ENGRS.IE
WWW.DOB-ENGRS.IE**

Client: MARSHALL YARDS DEVELOPMENT COMPANY LTD.

Project: BALLYBIN ROAD LR., RATOATH Co. MEATH

Drawing Title: PROPOSED ROAD LONGITUDINAL SECTIONS - SHEET 2 OF 2

Drawn By: EC	Checked By: AL	Approved By: DOB	Date: MAR 2024	1:Scale: H-1:500 V-1:100	Sheet Size: A0
------------------------	--------------------------	----------------------------	--------------------------	------------------------------------	--------------------------

Project Number: DOB24334	Drawing Number: 2334-DOB-XX-SI-DR-C-1406	Status Code: S2	Rev Number: P04
------------------------------------	--	---------------------------	---------------------------