

NOTES:

- FOR STANDARD DOBA NOTES REFER TO DRAWING 2334-DOB-XX-SI-DR-S-001 & S-002
- REFER TO ARCHITECTS DRAWINGS FOR ALL SITE & APPLICATION BOUNDARIES
- THIS DRAWING IS TO BE READ IN CONJUNCTION WITH ALL OTHER RELEVANT ARCHITECT'S & ENGINEER'S DRAWINGS AND SPECIFICATIONS
- USE FIGURED DIMENSIONS ONLY. DO NOT SCALE
- REFER TO SURVEY DRAWINGS FOR EXISTING SERVICES LAYOUTS AND MANHOLE INFORMATION
- ALL EXISTING SURFACES TO BE REINSTATED FOLLOWING DIVERSION OF SERVICES/CONSTRUCTION OF NEW SERVICES
- THE CONTRACTOR SHALL VERIFY ALL DIMENSIONS AND LEVELS WITH ARCHITECTURAL DRAWINGS PRIOR TO START OF CONSTRUCTION. ANY DISCREPANCIES TO BE NOTIFIED TO THE ENGINEER & ARCHITECT FOR RESOLUTION
- CONTRACTOR TO ENSURE ALL WATER & WASTEWATER RELATED WORKS ARE IN ACCORDANCE WITH THE IRISH WATER WATER INFRASTRUCTURE & WASTEWATER INFRASTRUCTURE CODE OF PRACTICE & STANDARD DETAILS DOCUMENTS
- TESTING OF ALL GRAVITY SEWERS AND MANHOLES TO BE IN ACCORDANCE WITH IRISH WATER CODE OF PRACTICE FOR WASTEWATER INFRASTRUCTURE SECTION 4.10 TESTING OF GRAVITY SEWERS & MANHOLES

LEGEND:

PROPOSED BUILDING

PROPOSED ROADWAY
(REFER TO DR-C-1100 DETAIL 1 AND 2)

PROPOSED ROAD - HOME ZONE /
SHARED SURFACE
(REFER TO DR-C-1100 DETAIL 3)

PROPOSED CONCRETE FOOTPATH
(REFER TO DR-C-1100 DETAIL 4)

PROPOSED RAISED CYCLE TRACK
(REFER TO DR-C-1100 DETAIL 5)

PROPOSED ON-ROAD CYCLE TRACK
(REFER TO DR-C-1100 DETAIL 5)

PROPOSED TABLET PEDESTRIAN
CROSSING (COLOURED SURFACE)
(REFER TO DR-C-1100 DETAIL 6)

PROPOSED PARKING BAYS
(PERMEABLE SURFACING)
(REFER TO DR-C-1200 FOR DETAILS)

PR IN-LINE TACTILE PAVING (@
UNCONTROLLED CROSSING)

PROPOSED PERPENDICULAR TACTILE
PAVING (@ UNCONTROLLED CROSSING)

PROPOSED CORRIDOR TACTILE PAVING
SURFACING (TRAILING AND LADDER)

PROPOSED CORRIDOR TACTILE PAVING
SURFACING (LADDER) FOR PEDESTRIAN
ENTERING A SHARED SURFACE

PROPOSED TACTILE PAVING SURFACING
(@ CONTROLLED CROSSING)

PROPOSED ROAD CONTOURS
13.900

EXISTING ROADS & ROUNDABOUT
BEING REMOVED


ALTERNATIVE ROAD SURFACING IN
ACCORDANCE WITH ITI DETAILS

VISIBILITY LINES

SIGHTLINES

ISSUED FOR PLANNING

S2 P04	ISSUED FOR PLANNING	19.06.2024	RR	AL
S2 P03	DRAFT ISSUE	07.06.2024	RR	AL
S2 P02	ISSUED FOR INFORMATION	28.05.2024	RR	AL
S2 P01	ISSUED FOR INFORMATION	20.05.2024	RR	AL
Rev.	Note	Date	Drawn	Check
DOBNACHADH O'BRIEN & ASSOCIATES CONSULTING ENGINEERS UNIT 5C ELM HOUSE MILLENNIUM PARK NAAS CO. KILDARE 01-8530040 WWW.DOBALR Client: MARSHALL YARDS DEVELOPMENT COMPANY LTD. Project: BALLYBIN ROAD LRD , RATOATH, CO. MEATH Drawing Title: PROPOSED SIGHTLINES & VISIBILITY - SHEET 2 Drawn By: RR Checked By: AL Approved By: DOJ Date: MAY 2024 Scale: 1:500 Sheet Size: A0 Project Number: DOBA2334 Drawing Number: 2334-DOB-XX-SI-DR-C-0552 Status Code: S2 Rev Number: P04				

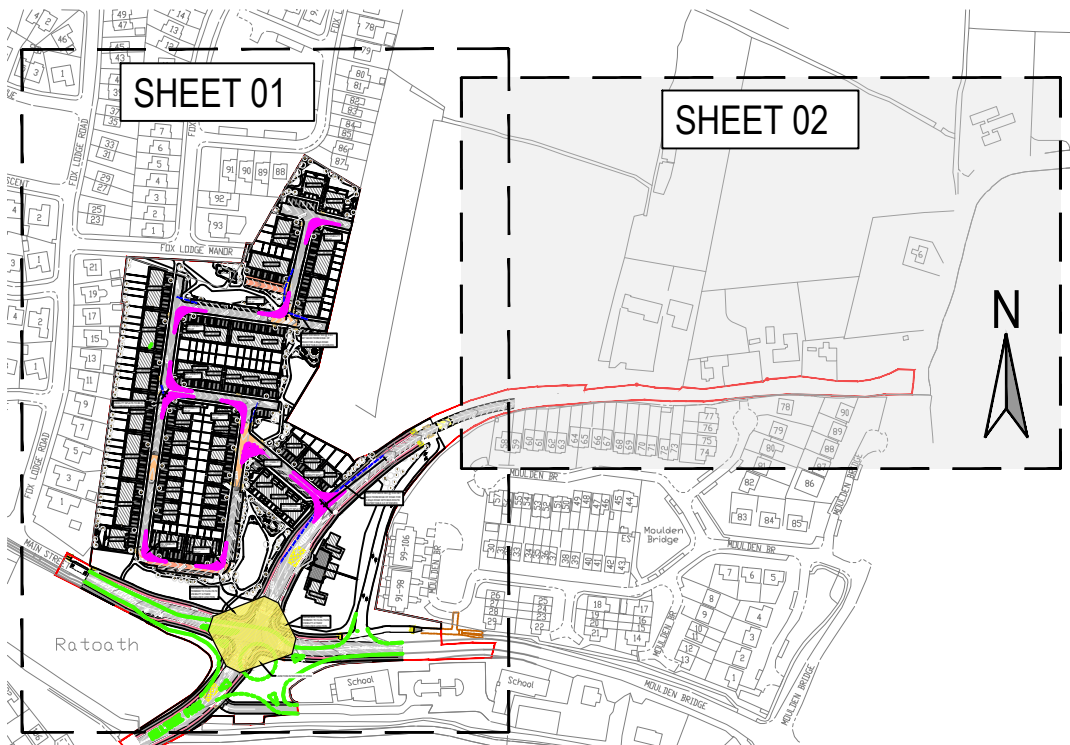

KEY PLAN



REFER TO SHEET 1

REFER TO SHEET 1