


- FOR STANDARD BIDDING NOTES FOR DRAWING
234-D00-XX-SI-DR-1001 & S-1002
1. THE CONTRACTOR SHALL BE RESPONSIBLE FOR OBTAINING ALL CITY & APPLICATION
BOUNDARIES
2. THIS DRAWING IS TO BE READ IN CONNECTION WITH ALL OTHER
RELEVANT CONTRACT DOCUMENTS, DRAWINGS AND
SPECIFICATIONS
3. USE PREDEFINED DIMENSIONS ONLY DO NOT SCALE
4. THE CONTRACTOR SHALL BE RESPONSIBLE FOR EXISTING SERVICES LAYOUTS AND
MANHOLE INFORMATION
5. ALL EXISTING SERVICES ARE TO BE RENOVATED FOLLOWING DIVISION OF
SERVICES CONSTRUCTION OF NEW SERVICES
6. THE CONTRACTOR SHALL VERIFY ALL DIMENSIONS AND LEVELS WITH
DRAWING AND FIELD SURVEY DATA. ANY DISCREPANCIES OR
DISCREPANCIES ARE TO BE NOTIFIED TO THE ENGINEER & ARCHITECT FOR
RESOLUTION
7. THE CONTRACTOR TO ENSURE ALL WATER & WASTEWATER RELATED
WORKS ARE IN ACCORDANCE WITH THE IRISH WATER WATER
INFRASTRUCTURE & WASTEWATER INFRASTRUCTURE CODE OF PRACTICE
8. THE CONTRACTOR TO ENSURE ALL WORKS ARE IN ACCORDANCE WITH THE
IRISH WATER WATER INFRASTRUCTURE CODE OF PRACTICE
9. TESTING OF ALL GRAVITY SEWERS AND MANHOLES TO BE IN
ACCORDANCE WITH IRISH WATER CODE OF PRACTICE FOR
WATER MAINS INFRASTRUCTURE SECTION 4.10 TESTING OF GRAVITY
SEWERS & MANHOLES

LEGEND:

-
- PROPOSED BUILDING**
- PROPOSED ROADWAY**
(REFER TO DR-C-1100 DETAIL 1 AND 2)
- PROPOSED RAMP - HOME ZONE 1**
SHARED SURFACE
(REFER TO DR-C-1100 DETAIL 3)
- PROPOSED CONCRETE FOOTPATH**
(REFER TO DR-C-1100 DETAIL 4)
- PROPOSED RAISED CYCLE TRACK**
(REFER TO DR-C-1100 DETAIL 5)
- PROPOSED ON-ROAD CYCLE TRACK**
- PROPOSED TABLETOP PEDESTRIAN CROSSING (COLOURED SURFACING)**
(REFER TO DR-C-1100 DETAIL 6)
- PROPOSED PARKING BAYS**
(PERMEABLE SURFACING)
(REFER TO DR-C-1200 FOR DETAILS)
- PR-IN-LINE TACTILE PAVING**
(@ UNCONTROLLED CROSSING)
- PROPOSED PERPENDICULAR TACTILE PAVING**
(@ CONCORDWAY CROSSING)
- PROPOSED CORRIDORWAY TACTILE PAVING SURFACING**
(LADDER FOR PEDESTRIAN ENTERING A SHARED SURFACE)
- PROPOSED TACTILE PAVING SURFACING**
(@ CONTROLLED CROSSINGS)
- PROPOSED ROAD CONTOURS**
- PROPOSED RATOATH PART B PEDESTRIAN AND CYCLE SCHEME**
BY OTHERS
- EXISTING ROADWAY & ROUNDABOUT**
REMOVED
- ALTERNATIVE ROAD SURFACING**
IN ACCORDANCE WITH T11 DETAIL 5
- 13.500

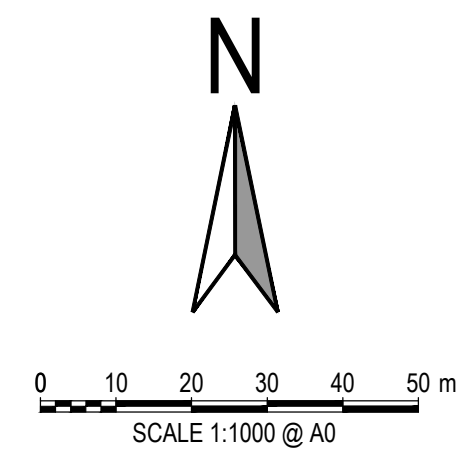


REFER TO DR-C-0501

REFER TO DR-C-0502

ISSUED FOR PLANNING

SP2 P14	ISSUED FOR PLANNING	19.06.2024	RR	AL
SP2 P13	ISSUED FOR INFORMATION	18.06.2024	RR	AL
SP2 P12	DRAFT ISSUE	07.06.2024	RR	AL
SP2 P11	ISSUED FOR INFORMATION	05.06.2024	RR	AL
SP2 P10	ISSUED FOR INFORMATION	21.05.2024	RR	AL
SP2 P09	ISSUED FOR INFORMATION	16.05.2024	RR	AL
SP2 P08	ISSUED FOR INFORMATION	13.05.2024	RR	AL
SP2 P07	ISSUED FOR INFORMATION	09.05.2024	RR	AL
SP2 P06	ISSUED FOR INFORMATION	02.05.2024	RR	AL
SP2 P05	ISSUED FOR INFORMATION	25.04.2024	RR	AL
SP2 P04	ISSUED FOR INFORMATION	15.04.2024	SP	AL
SP2 P03	ISSUED FOR LRD OPINION	27.03.2024	NO	AL
SP2 P02	DRAFT ISSUE	21.03.2024	NO	AL
SP2 P01	DRAFT ISSUE	14.03.2024	NO	AL
Rev.	Note	Date	Drawn	Check

		UNIT 5C ELM HOUSE MILLER ROAD PARK NAAS CO. KILDARE		P +353 44 984 043 INFO@DOBEA.EE WWW.DOEA.EE	
Client: MARSHALL YARDS DEVELOPMENT COMPANY LTD.					
Project: BALLYBIN ROAD LTD., RATOATH, CO. MEATH					
Drawing Title: PROPOSED SITE LAYOUT OVERALL					
Drawn by: RR		Checked by: PD		Approved by: DOB	
		Date: MARCH 2023		Scale: 1:1000	
				Sheet Size: A0	
Project Number: DOBA2334		Drawing Number: 2334-DOB-XX-SI-DR-C-0500		Status Code: S2	
				Rev Number: P14	

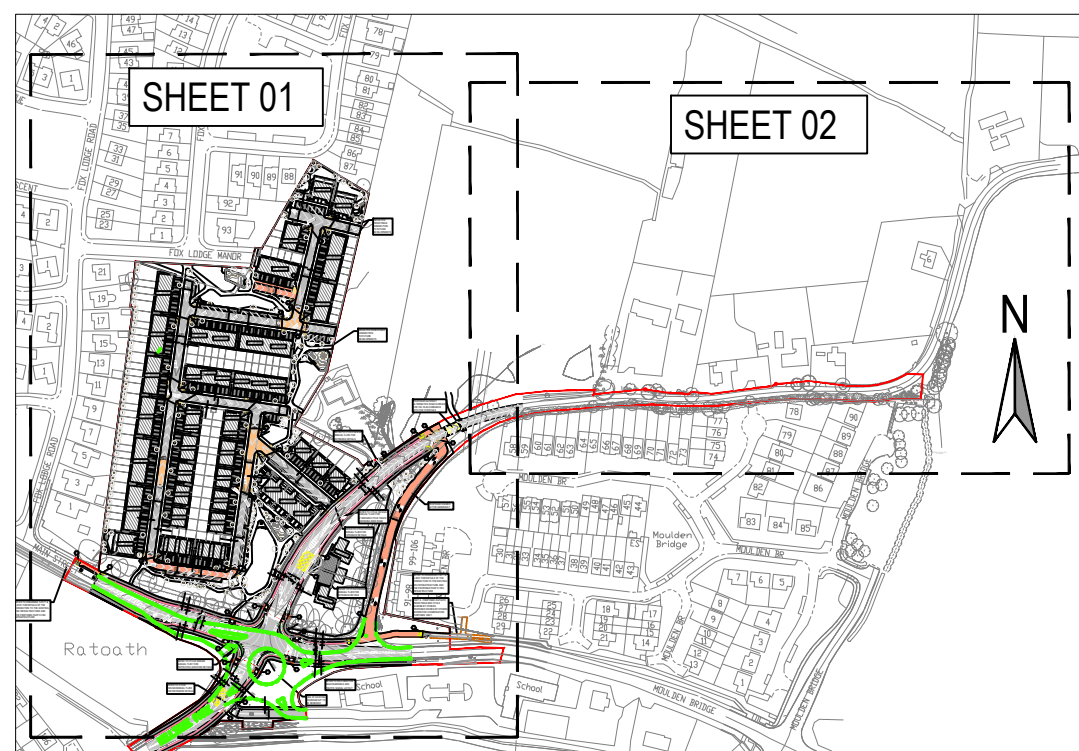

KEY PLAN