

NOTES:

- FOR STANDARD DOBA NOTES REFER TO DRAWING 2334-DOB-XX-SI-DR-S-0001 & S-0002
- REFER TO ARCHITECT'S DRAWINGS FOR ALL SITE & APPLICATION BOUNDARIES
- THIS DRAWING IS TO BE READ IN CONJUNCTION WITH ALL OTHER RELEVANT ARCHITECT'S & ENGINEER'S DRAWINGS AND SPECIFICATIONS
- USE FIGURED DIMENSIONS ONLY. DO NOT SCALE
- REFER TO SURVEY DRAWINGS FOR EXISTING SERVICES LAYOUTS AND MANHOLE INFORMATION
- ALL EXISTING SURFACES TO BE REINSTATED FOLLOWING DIVERSION OF SERVICES/CONSTRUCTION OF NEW SERVICES
- THE CONTRACTOR SHALL VERIFY ALL DIMENSIONS AND LEVELS WITH ARCHITECTURAL DRAWINGS PRIOR TO START OF CONSTRUCTION. ANY DISCREPANCIES TO BE NOTIFIED TO THE ENGINEER & ARCHITECT FOR RESOLUTION
- CONTRACTOR TO ENSURE ALL WATER & WASTEWATER RELATED WORKS ARE IN ACCORDANCE WITH THE IRISH WATER WATER INFRASTRUCTURE & WASTEWATER INFRASTRUCTURE CODE OF PRACTICE & STANDARD DETAILS DOCUMENTS
- TESTING OF ALL GRAVITY SEWERS AND MANHOLES TO BE IN ACCORDANCE WITH IRISH WATER CODE OF PRACTICE FOR WASTEWATER INFRASTRUCTURE SECTION 4.10 TESTING OF GRAVITY SEWERS & MANHOLES

LEGEND:

- PROPOSED BUILDING
- PROPOSED ROADWAY (REFER TO DR-C-1100 DETAIL 1 AND 2)
- PROPOSED ROAD - HOME ZONE / SHARED SURFACE (REFER TO DR-C-1100 DETAIL 3)
- PROPOSED CONCRETE FOOTPATH (REFER TO DR-C-1100 DETAIL 4)
- PROPOSED RAISED CYCLE TRACK (REFER TO DR-C-1100 DETAIL 5)
- PROPOSED ON-ROAD CYCLE TRACK
- PROPOSED TABLETOP PEDESTRIAN CROSSING (COLOURED SURFACE) (REFER TO DR-C-1100 DETAIL 6)
- PROPOSED PARKING BAYS (PERMEABLE SURFACING) (REFER TO DR-C-1200 FOR DETAILS)
- PR. IN-LINE TACTILE PAVING (@ UNCONTROLLED CROSSING)
- PROPOSED PERPENDICULAR TACTILE PAVING (@ UNCONTROLLED CROSSING)
- PROPOSED CORDUROY TACTILE PAVING SURFACING (TRAILLINE AND LADDER)
- PROPOSED CORDUROY TACTILE PAVING SURFACING (LADDER) FOR PEDESTRIAN ENTERING A SHARED SURFACE
- PROPOSED TACTILE PAVING SURFACING (@ CONTROLLED CROSSING)
- PROPOSED ROAD CONTOURS
- PROPOSED RATOATH PART 8 PEDESTRIAN AND CYCLE SCHEME BY OTHERS
- EXISTING ROADS & ROUNDABOUT BEING REMOVED
- ALTERNATIVE ROAD SURFACING IN ACCORDANCE WITH TI DETAILS

ISSUED FOR PLANNING

S2.P14	ISSUED FOR PLANNING	19.06.2024	RR	AL
S2.P13	ISSUED FOR INFORMATION	18.06.2024	RR	AL
S2.P12	DRAFT ISSUE	07.06.2024	RR	AL
S2.P11	ISSUED FOR INFORMATION	05.06.2024	RR	AL
S2.P10	ISSUED FOR INFORMATION	21.05.2024	RR	AL
S2.P09	ISSUED FOR INFORMATION	16.05.2024	RR	AL
S2.P08	ISSUED FOR INFORMATION	13.05.2024	RR	AL
S2.P07	ISSUED FOR INFORMATION	08.05.2024	RR	AL
S2.P06	ISSUED FOR INFORMATION	02.05.2024	RR	AL
S2.P05	ISSUED FOR INFORMATION	25.04.2024	RR	AL
S2.P04	ISSUED FOR INFORMATION	15.04.2024	SP	AL
S2.P03	ISSUED FOR LRD OPINION	27.03.2024	NQ	AL
S2.P02	DRAFT ISSUE	21.03.2024	NQ	AL
S2.P01	DRAFT ISSUE	14.03.2024	NQ	AL
Rev.	Note	Date	Drawn	Check

DONNACHADH O'BRIEN
& ASSOCIATES CONSULTING ENGINEERS

UNIT 5C
ELM HOUSE
MILLENNIUM PARK
NAAS
CO. KILDARE

P: +353 45 984 042
info@doba.ie
www.doba.ie


Client: MARSHALL YARDS DEVELOPMENT COMPANY LTD.

Project: BALLYBIN ROAD LRD, RATOATH, CO. MEATH

Drawing Title: PROPOSED SITE LAYOUT SHEET 2

Drawn By: RR Checked By: PD Approved By: DOJ Date: MARCH 2023 Scale: 1:500 Sheet Size: A0

Project Number: DOBA2334 Drawing Number: 2334-DOB-XX-SI-DR-C-0502 Status Code: S2 Rev Number: P14

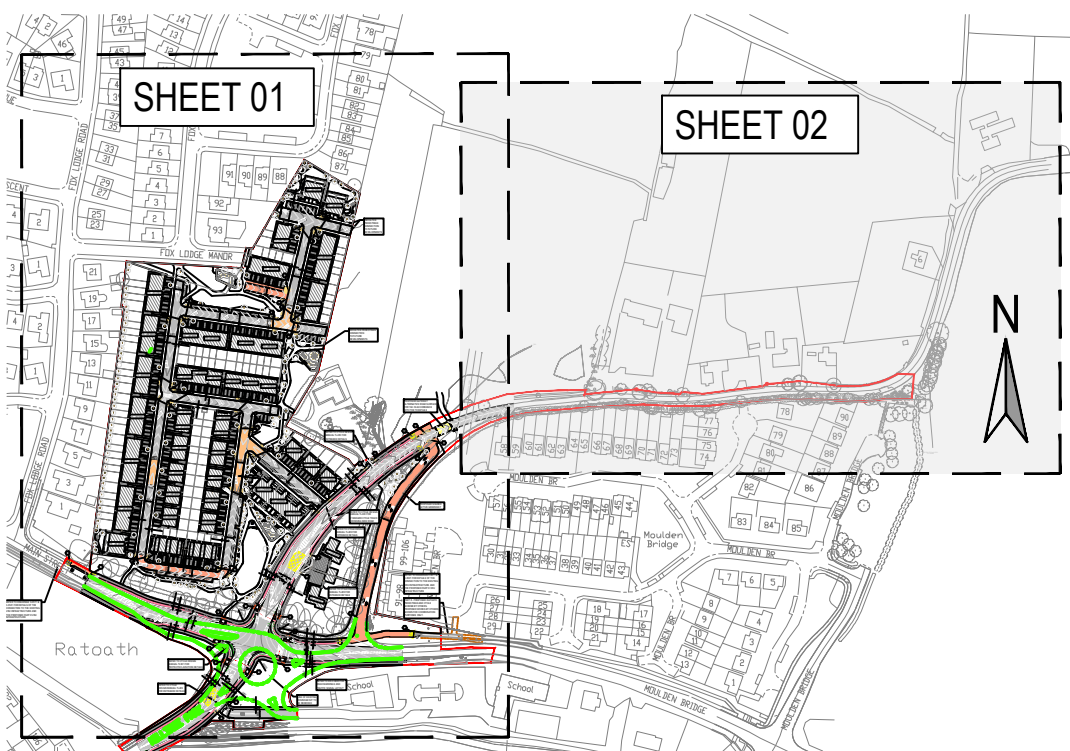

KEY PLAN



REFER TO SHEET 1

REFER TO SHEET 1