

NOTES:

- FOR STANDARD DOBA NOTES REFER TO DRAWING 2334-DOB-XX-SI-DR-S-0001 & S-0002
- REFER TO ARCHITECTS DRAWINGS FOR ALL SITE & APPLICATION BOUNDARIES
- THIS DRAWING IS TO BE READ IN CONJUNCTION WITH ALL OTHER RELEVANT ARCHITECT'S & ENGINEERS DRAWINGS AND SPECIFICATIONS
- USE FIGURED DIMENSIONS ONLY. DO NOT SCALE
- REFER TO SURVEY DRAWINGS FOR EXISTING SERVICES LAYOUTS AND MANHOLE INFORMATION
- ALL EXISTING SURFACES TO BE REINSTATED FOLLOWING DIVERSION OF SERVICES/CONSTRUCTION OF NEW SERVICES
- THE CONTRACTOR SHALL VERIFY ALL DIMENSIONS AND LEVELS WITH ARCHITECTURAL DRAWINGS PRIOR TO START OF CONSTRUCTION. ANY DISCREPANCIES TO BE NOTIFIED TO THE ENGINEER & ARCHITECT FOR RESOLUTION
- CONTRACTOR TO ENSURE ALL WATER & WASTEWATER RELATED WORKS ARE IN ACCORDANCE WITH THE IRISH WATER WATER INFRASTRUCTURE & WASTEWATER INFRASTRUCTURE CODE OF PRACTICE & STANDARD DETAILS DOCUMENTS
- TESTING OF ALL GRAVITY SEWERS AND MANHOLES TO BE IN ACCORDANCE WITH IRISH WATER CODE OF PRACTICE FOR WASTEWATER INFRASTRUCTURE SECTION 4.10 TESTING OF GRAVITY SEWERS & MANHOLES

LEGEND:

	PROPOSED BUILDING
	PROPOSED ROADWAY (REFER TO DR-C-1100 DETAIL 1 AND 2)
	PROPOSED ROAD - HOME ZONE / SHARED SURFACE (REFER TO DR-C-1100 DETAIL 3)
	PROPOSED CONCRETE FOOTPATH (REFER TO DR-C-1100 DETAIL 4)
	PROPOSED RAISED CYCLE TRACK (REFER TO DR-C-1100 DETAIL 5)
	PROPOSED ON-ROAD CYCLE TRACK (REFER TO DR-C-1100 DETAIL 5)
	PROPOSED TABLETOP PEDESTRIAN CROSSING (COLOURED SURFACING) (REFER TO DR-C-1100 DETAIL 6)
	PROPOSED PARKING BAYS (PERMEABLE SURFACING) (REFER TO DR-C-1200 FOR DETAILS)
	PR - IN-LINE TACTILE PAVING (@ UNCONTROLLED CROSSING)
	PROPOSED PERPENDICULAR TACTILE PAVING (@ UNCONTROLLED CROSSING)
	PROPOSED CORDUROY TACTILE PAVING SURFACING (TRAILLINE AND LADDER)
	PROPOSED CORDUROY TACTILE PAVING SURFACING (LADDER) FOR PEDESTRIAN ENTERING A SHARED SURFACE
	PROPOSED TACTILE PAVING SURFACING (@ CONTROLLED CROSSING)
	PROPOSED ROAD CONTOURS
	PROPOSED RATOATH PART 8 PEDESTRIAN AND CYCLE SCHEME BY OTHERS
	EXISTING ROADS & ROUNDABOUT BEING REMOVED
	ALTERNATIVE ROAD SURFACING IN ACCORDANCE WITH TII DETAILS
	EXISTING FOOTPATH
	EXISTING CYCLEPATH
	EXISTING GRASS VERGE RETAINED



ISSUED FOR PLANNING


S2 P04	ISSUED FOR PLANNING	19.06.2024	RR	AL
S2 P03	DRAFT ISSUE	07.06.2024	RR	AL
S2 P02	ISSUED FOR INFORMATION	21.05.2024	RR	AL
S2 P01	ISSUED FOR INFORMATION	20.05.2024	RR	AL
Rev	Note	Date	Drawn	Check

DONNACHADH O'BRIEN
& ASSOCIATES CONSULTING ENGINEERS
UNIT 3C
ELM HOUSE
MILLENNIUM PARK
NAAS
CO. KILDARE
P +353 45 984 042
info@dob.ie
www.dob.ie

Client: MARSHALL YARDS DEVELOPMENT COMPANY LTD.
Project: BALLYBIN ROAD LRD, RATOATH, CO. MEATH

Drawing Title: PROPOSED VRU INFRASTRUCTURE WITH EXISTING VRU INFRASTRUCTURE-SHEET 1
Drawn By: RFR
Checked By: AL
Approved By: DOB
Date: MAY 2024
Scale: 1:500
Sheet Size: A0

Project Number: DOBA2334
Drawing Number: 2334-DOB-XX-SI-DR-C-0511
Status Code: S2
Rev Number: P04

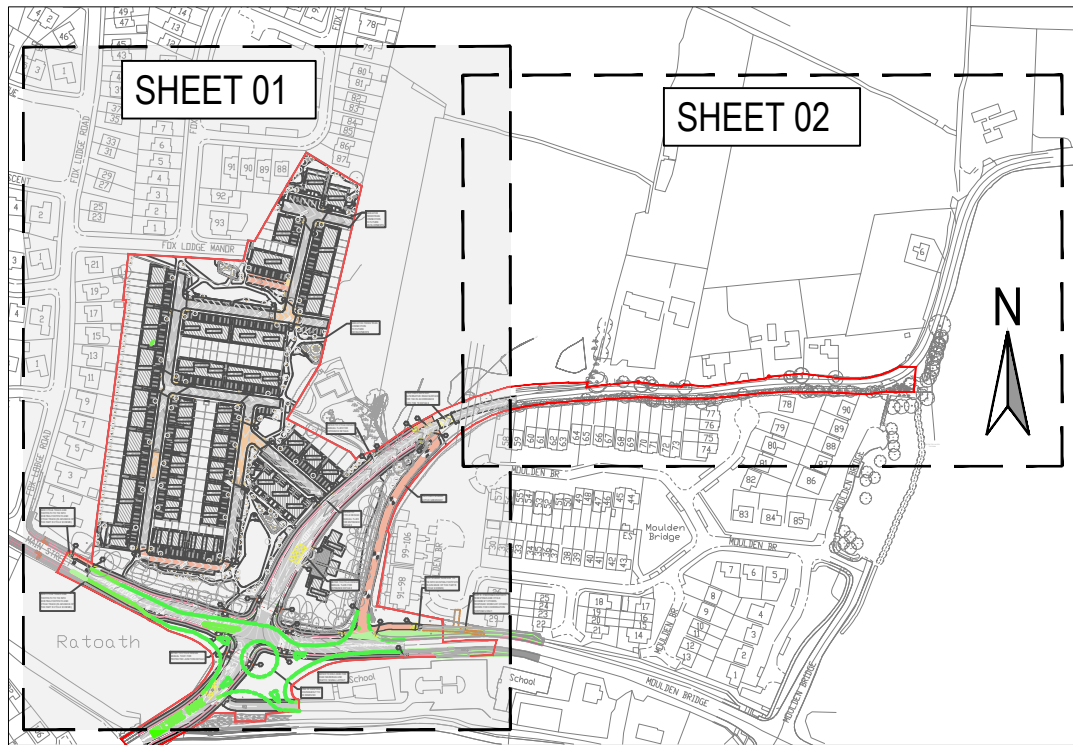

KEY PLAN