




PROPOSED LONGITUDINAL SECTION WwMH 1.00 - WwMH 1.24
SCALE H 1:500, V 1:100

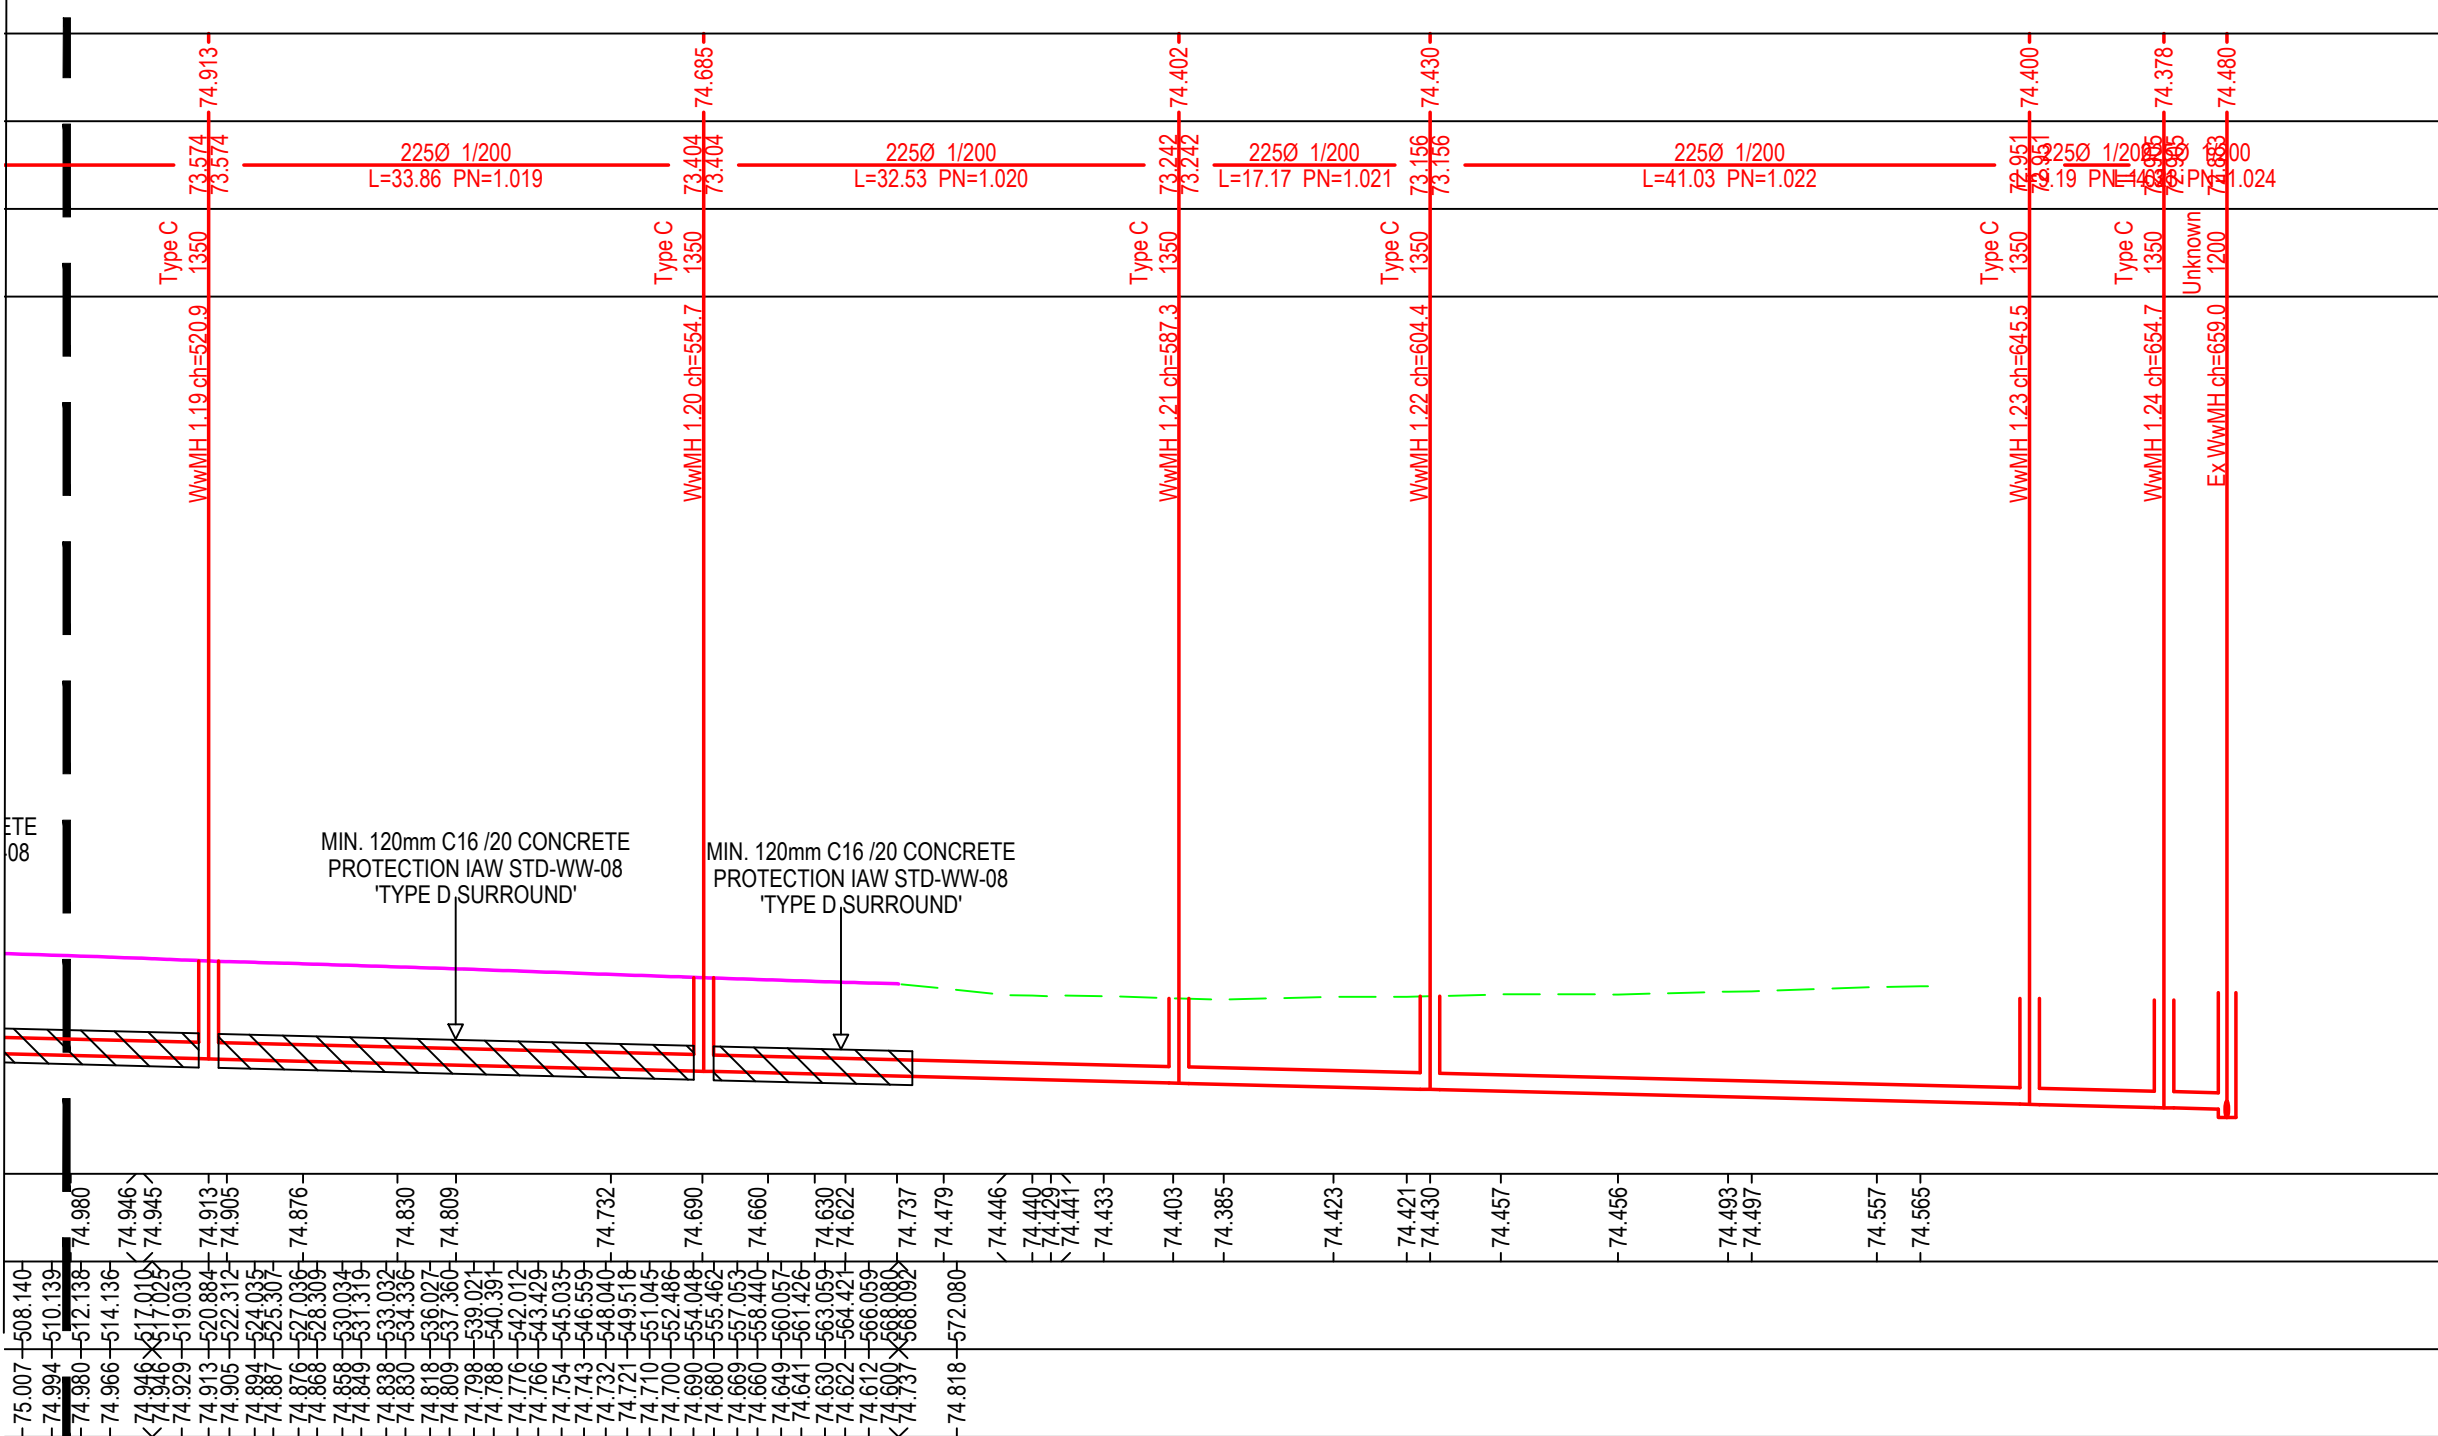


PROPOSED LONGITUDINAL SECTION WwMH 1.00 - WwMH 1.24
SCALE H 1:500, V 1:100

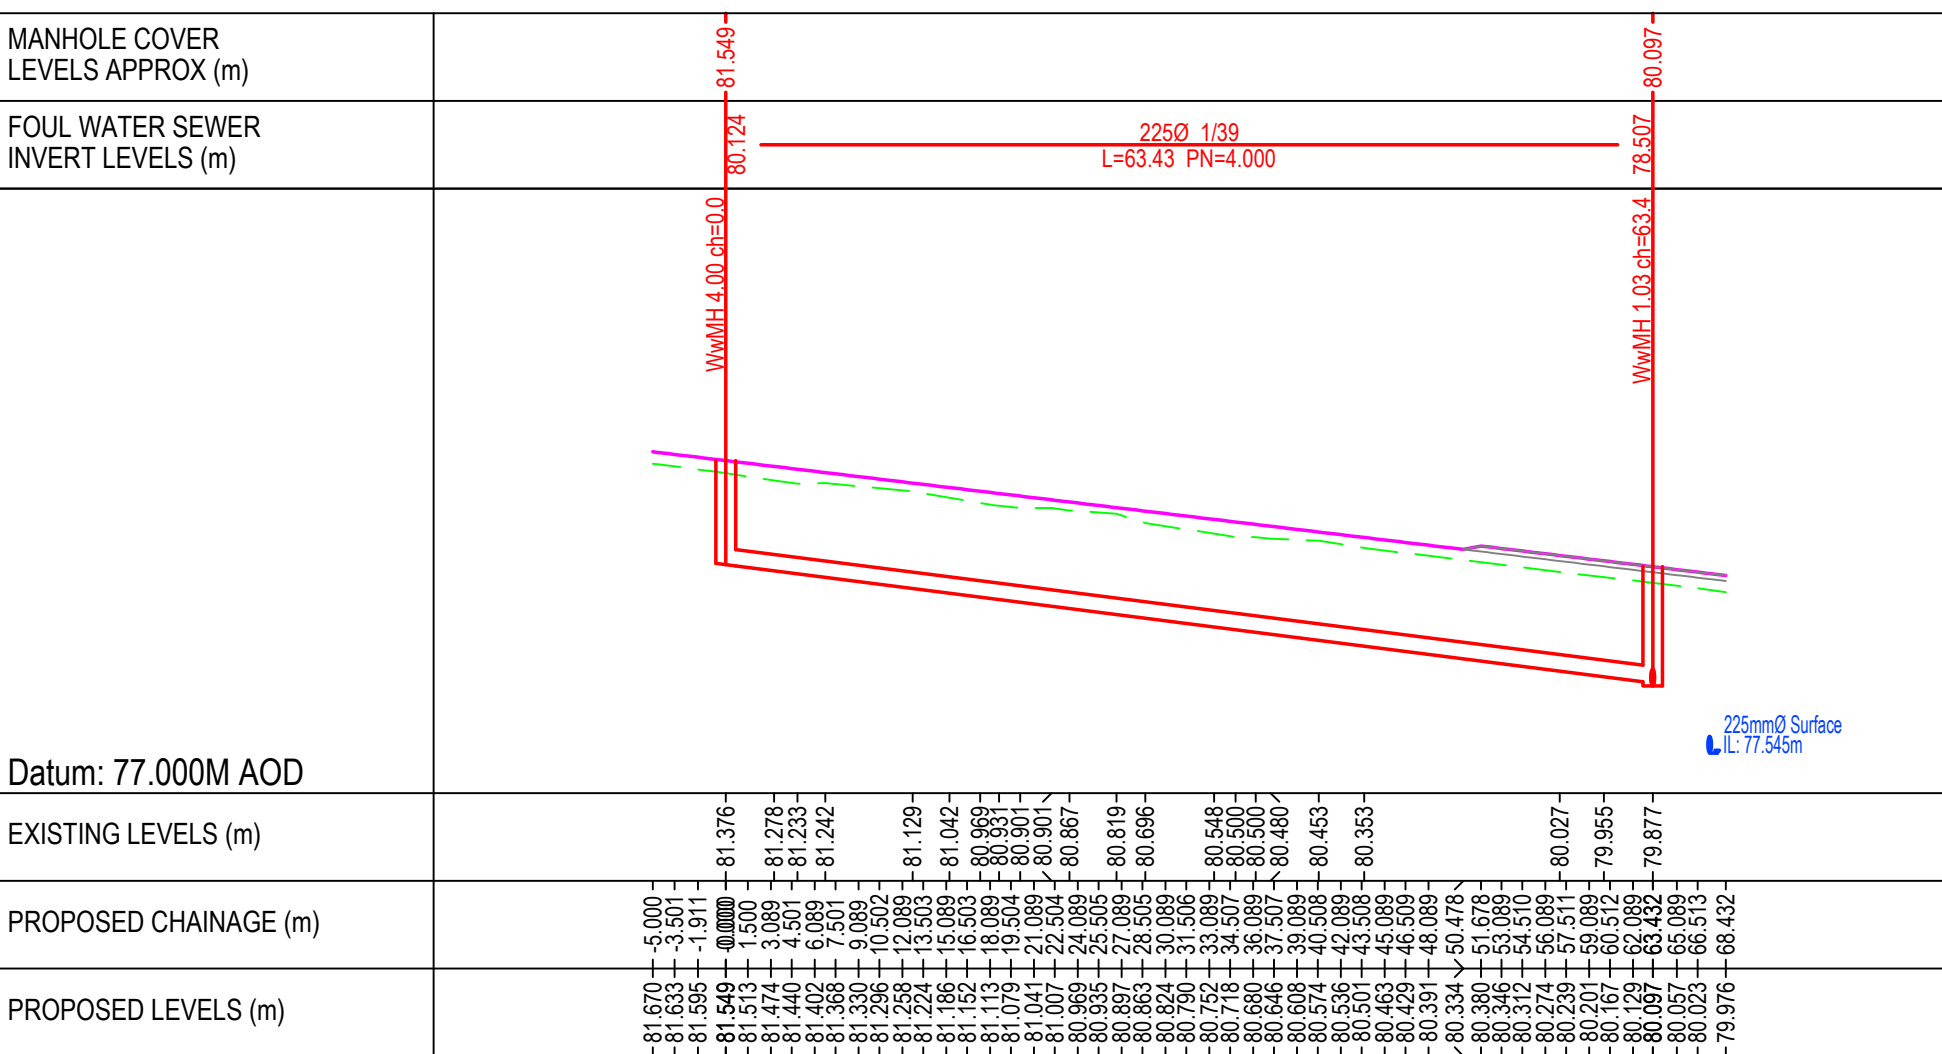



PR. LONG SECTION WwMH 4.00 - WwMH 1.03
SCALE H 1:500, V 1:100

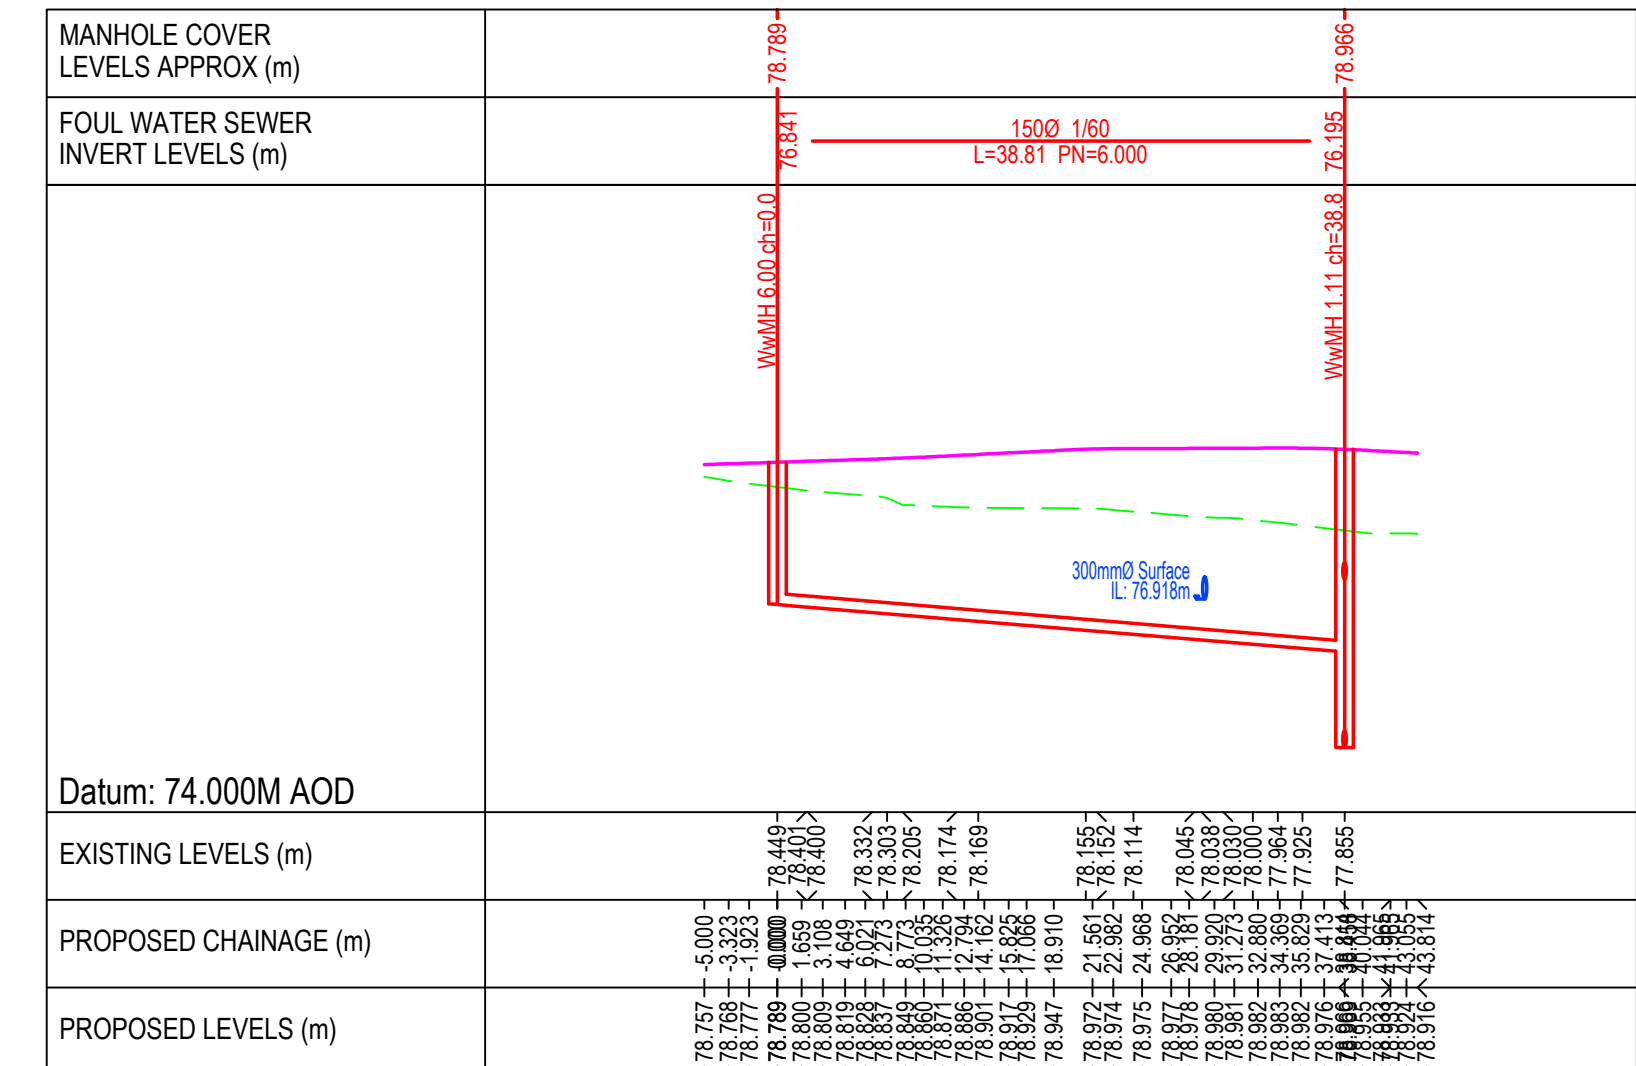


PROPOSED LONGITUDINAL SECTION WwMH 6.00 - WwMH 1.11
SCALE H 1:500, V 1:100

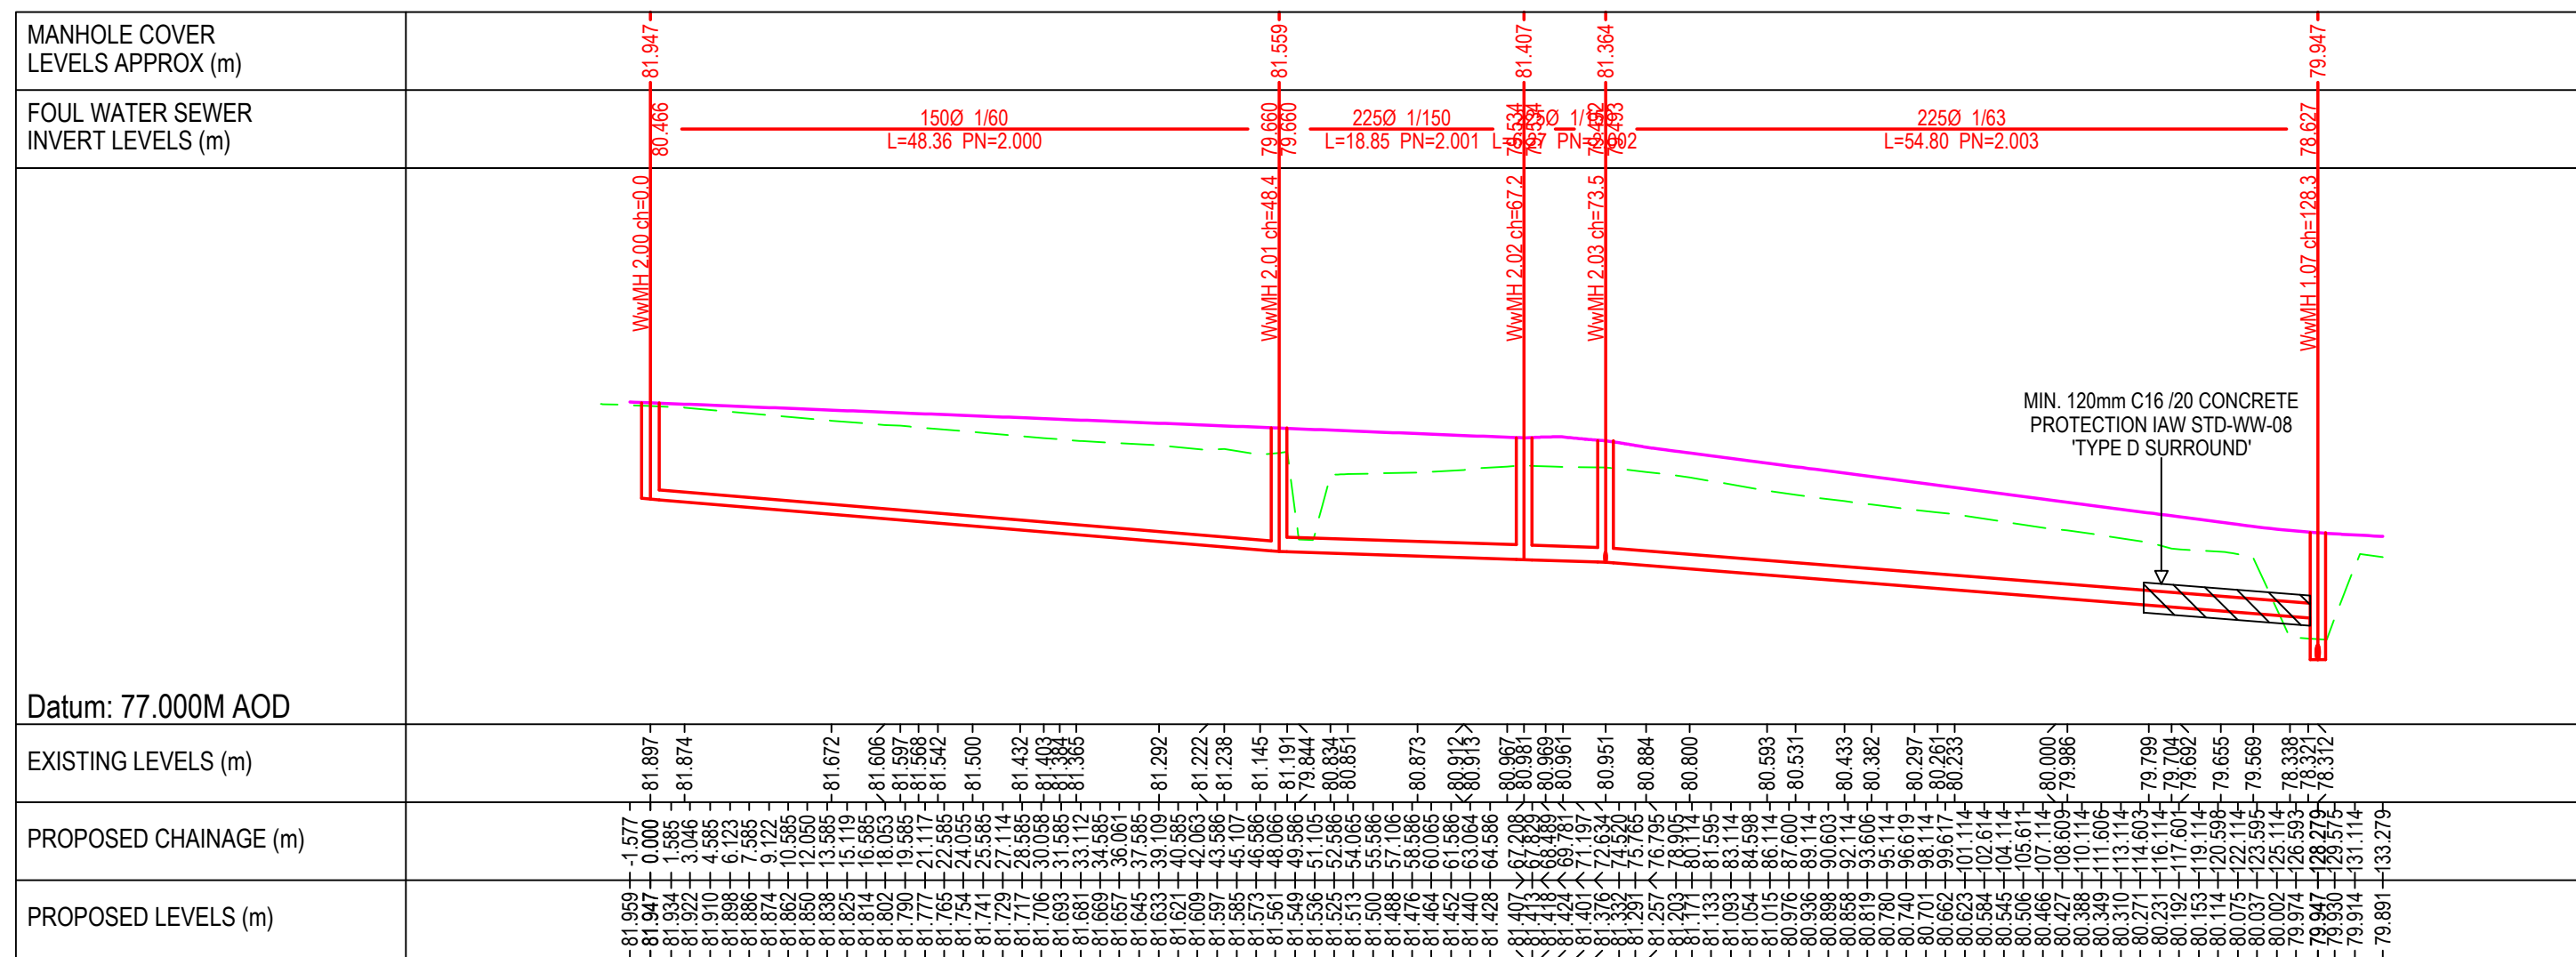


PR. LONG SECTION WwMH 2.00 - WwMH 1.07
SCALE H 1:500, V 1:100

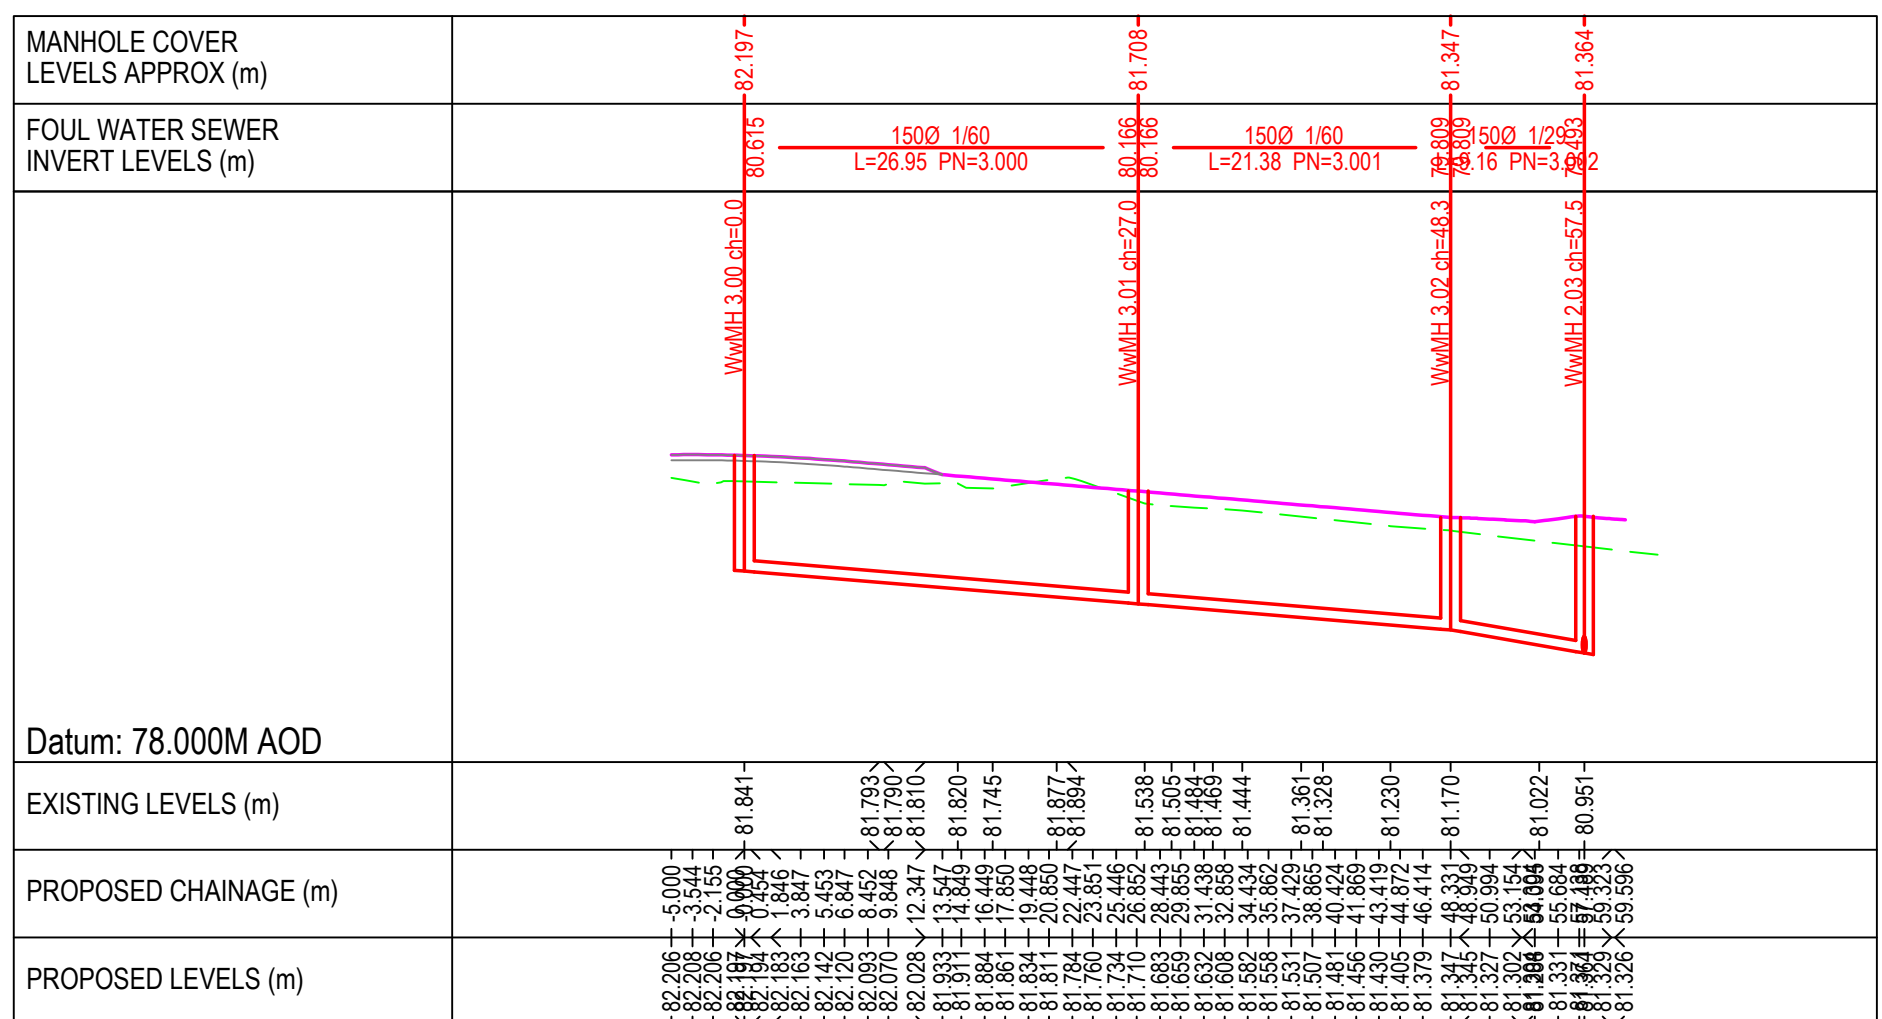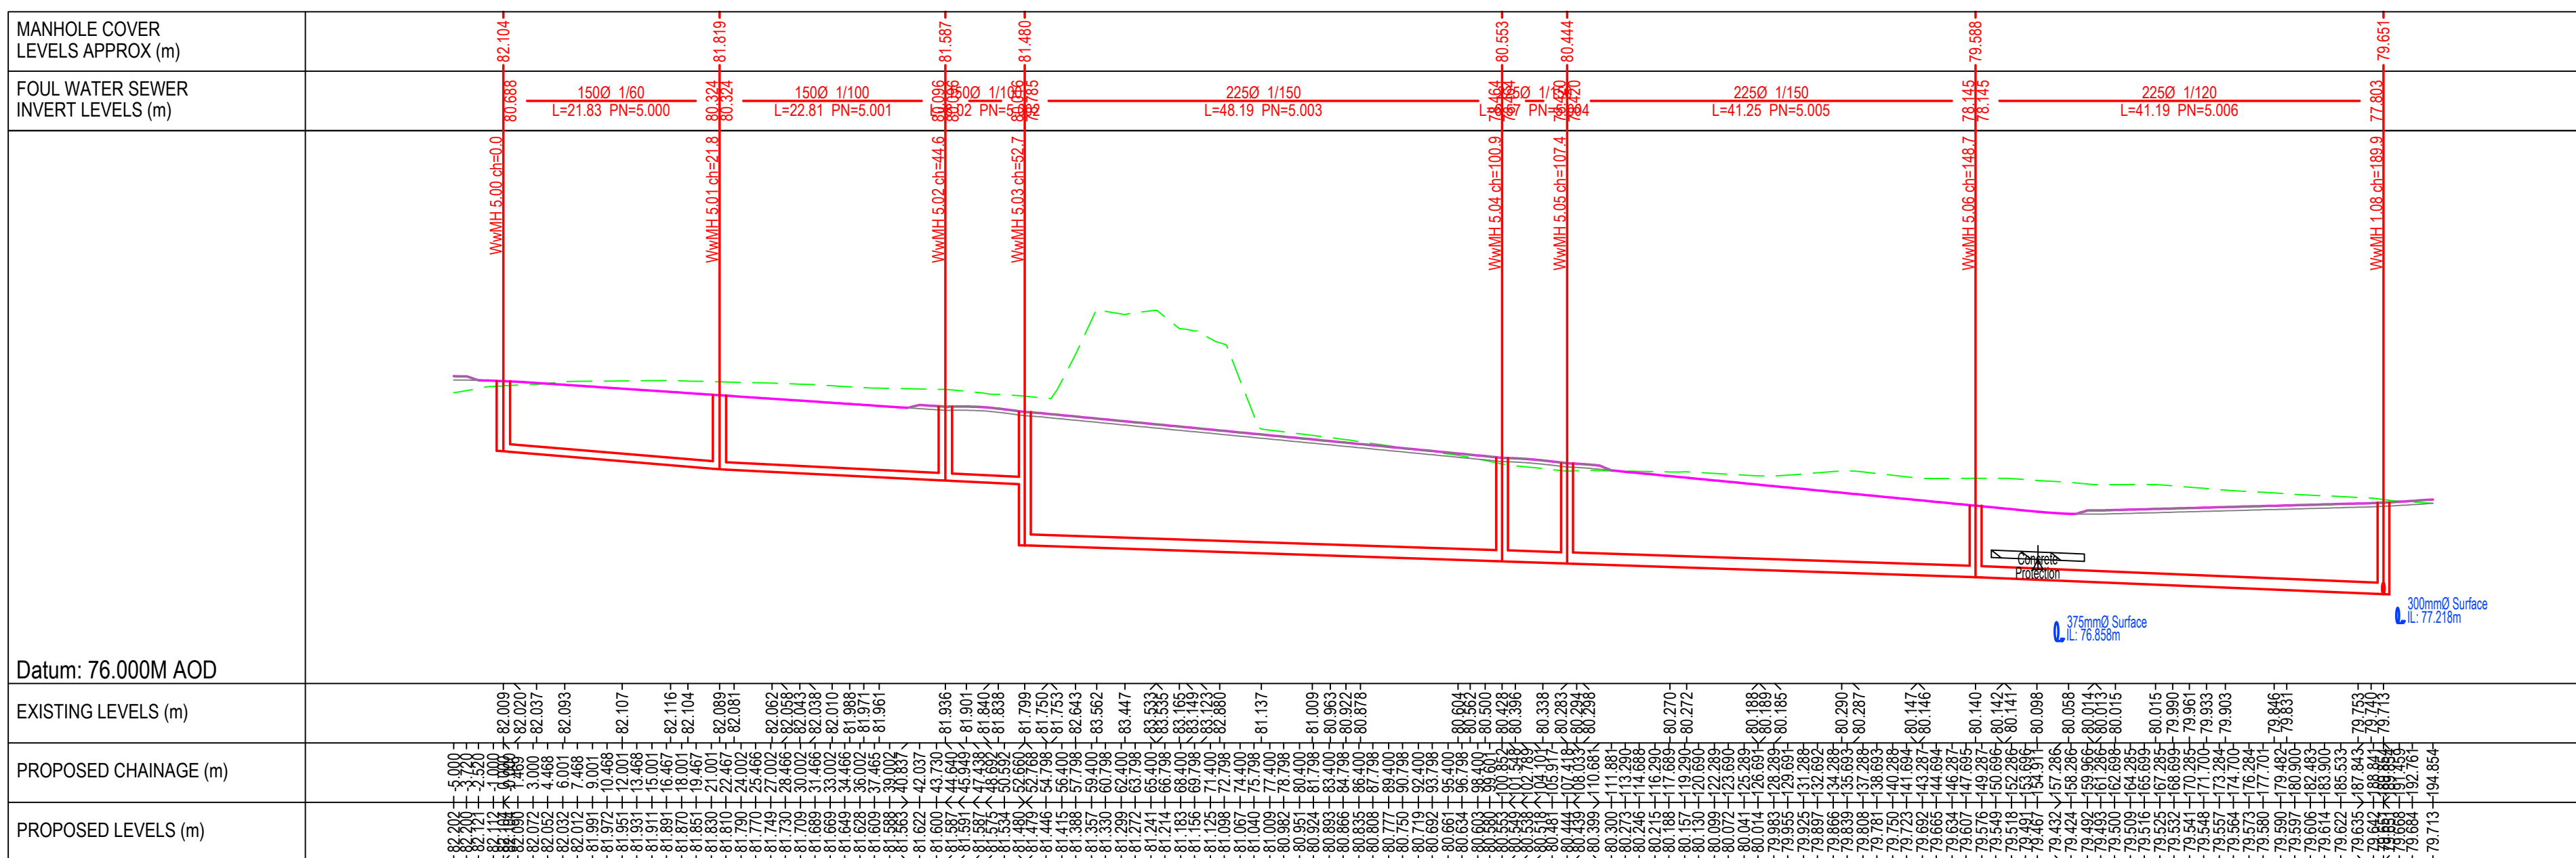PR. LONG SECTION WwMH 3.00 - WwMH 2.03
SCALE H 1:500, V 1:100

PROPOSED LONGITUDINAL SECTION WwMH 5.00 - WwMH 1.08
SCALE H 1:500, V 1:100

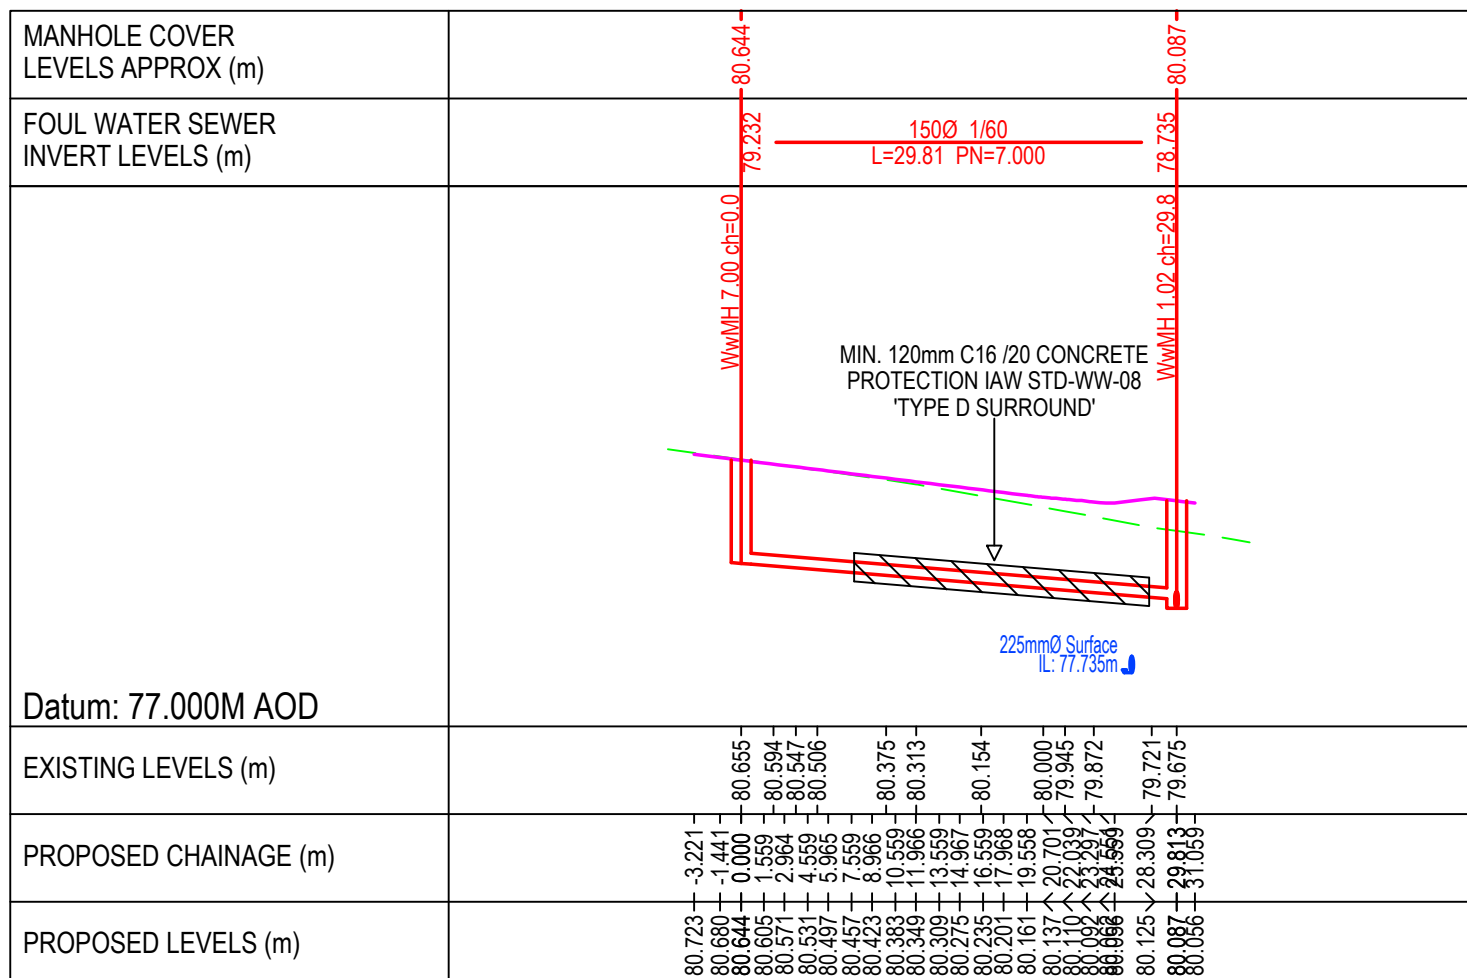

PROPOSED LONGITUDINAL SECTION WwMH 7.00 - WwMH 1.02
SCALE H 1:500, V 1:100

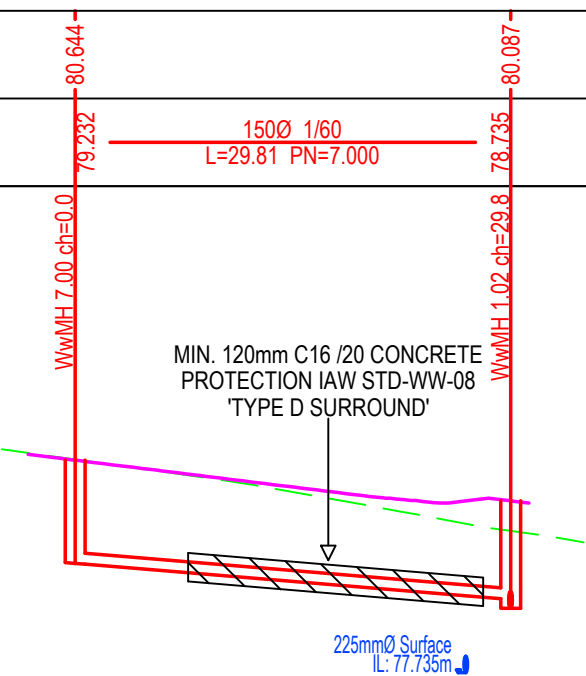

LEGEND:

- PROPOSED SURFACE WATER
 PROPOSED FOUL WATER
 PROPOSED GROUND/ ROAD LEVEL
 EXISTING GROUND PROFILE

GENERAL NOTES:

1. FOR STANDARD DOBA NOTES REFER TO DRAWING 2334-D08-X-SI-DR-S-0001 & S-0002
2. THIS DRAWING IS TO BE READ IN CONJUNCTION WITH ALL OTHER RELEVANT ENGINEER'S DRAWINGS AND SPECIFICATIONS.
3. USE FIGURED DIMENSIONS ONLY. DO NOT SCALE.
4. THE CONTRACTOR SHALL VERIFY ALL DIMENSIONS AND LEVELS WITH ENGINEERING DRAWINGS PRIOR TO START OF CONSTRUCTION. ANY DISCREPANCIES TO BE NOTIFIED TO THE ENGINEER FOR RESOLUTION.
5. CONTRACTOR IS RESPONSIBLE FOR ANY NECESSARY CONDITION SURVEY OF THE WORKS AREA, PUBLIC ROADS AND RETURN TO ORIGINAL CONDITION FOLLOWING WORKS
6. CONTRACTOR TO ALLOW FOR SCANNING AND GPR SURVEY OF THE SITE FOR ANY UNDERGROUND SERVICES PRIOR TO WORKS, REFER TO PUBLIC UTILITIES DRAWINGS FOR APPROXIMATE LOCATION OF EXISTING SERVICES

ISSUED FOR PLANNING

S2 P07	ISSUED FOR PLANNING	19.06.2024	RR	AL
S2 P06	DRAFT ISSUE	07.06.2024	SP	AL
S2 P05	ISSUED FOR INFORMATION	06.06.2024	SP	AL
S2 P04	ISSUED FOR INFORMATION	23.05.2024	EC	AL
S2 P03	ISSUED FOR INFORMATION	15.04.2024	SP	AL
S2 P02	ISSUED FOR LRD OPINION	27.03.2024	NQ	AL
S2 P01	ISSUED FOR INFORMATION	14.03.2024	EC	AL
Rev.	Note	Date	Drawn	Check

DONNACHADH O'BRIEN ••••• & ASSOCIATES CONSULTING ENGINEERS	UNIT 5C ELM HOUSE MILLENNIUM PARK NAAS CO. KILDARE	PHONE +353 45 984 012
		INFO@DOBRIEN-ENGINEERS.IE WWW.DOBRIEN-ENGINEERS.IE

Client: MARSHALL YARDS DEVELOPMENT COMPANY LTD.

Project:	BALLYBIN ROAD LRD , RATOATH Co. MEATH
Drawing Title:	PROPOSED WW LONGITUDINAL SECTIONS

Drawn By: EC	Checked By: AL	Approved By: DOB	Date: MAR 2024	Scale: H 1:500, V 1:100	Sheet Size: A0
Project Number: DOBA2334		Drawing Number: 2334-DOB-XX-SI-DR-C-1450			Rev Number: S2 P07