




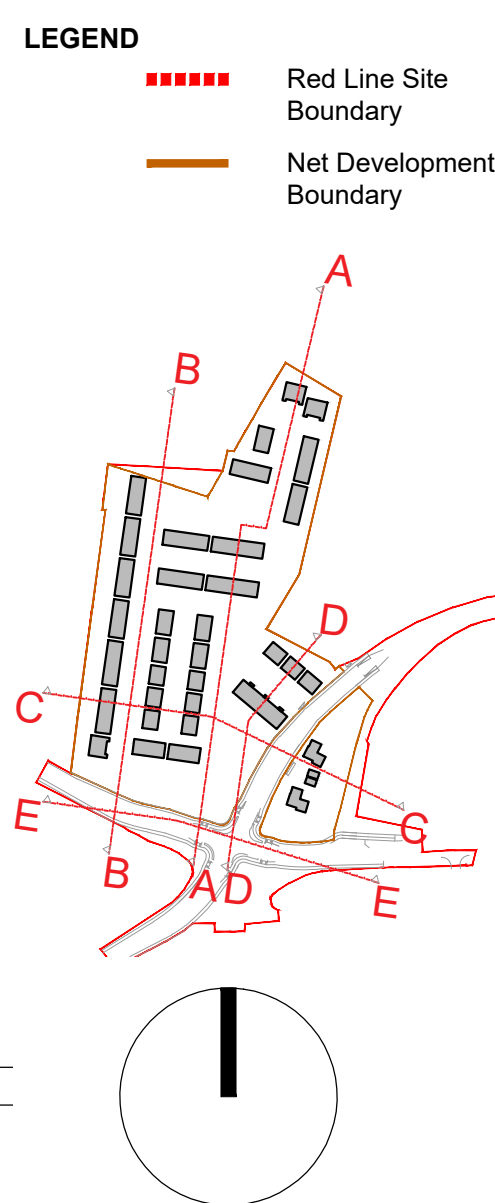


GENERAL NOTES			
1. COPYRIGHT RESERVED			
2. DO NOT SCALE DRAWING. USE FIGURED DIMENSIONS ONLY			
3. ALL DISCREPANCIES TO BE REPORTED TO ARCHITECT			
4. THE CONTRACTOR IS RESPONSIBLE FOR CHECKING ALL LEVELS AND OVERSIGHTS			
5. ALL STRUCTURE TO BE TO STRUCTURAL ENGINEERS DETAILS			
6. ALL MECH & ELEC SERVICES TO SERVICES ENGINEERS DETAILS			
7. ALL INFRASTRUCTURE TO BE INSTALLED IN ACCORDANCE WITH MANUFACTURERS INSTRUCTIONS			
8. CONTRACTOR IS RESPONSIBLE FOR THE COORDINATION OF STRUCTURE FINISHES AND SERVICES			
REV	DATE	DESCRIPTION	BY
01	21.06.24	ISSUED FOR PLANNING	LR

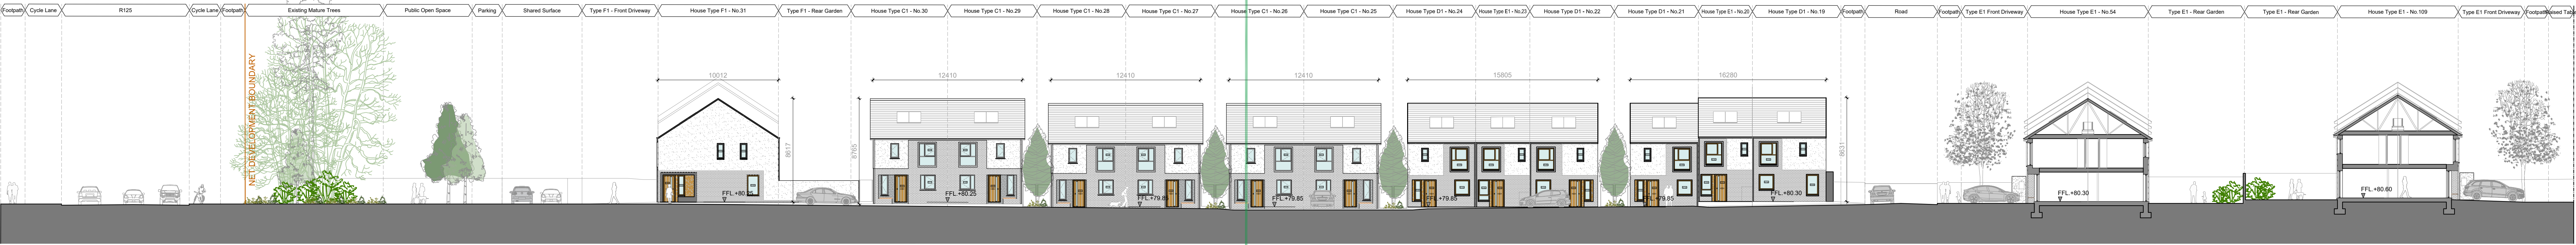

02 Section A-A (Part 1)
SERIES 50 SECTIONS 1:200

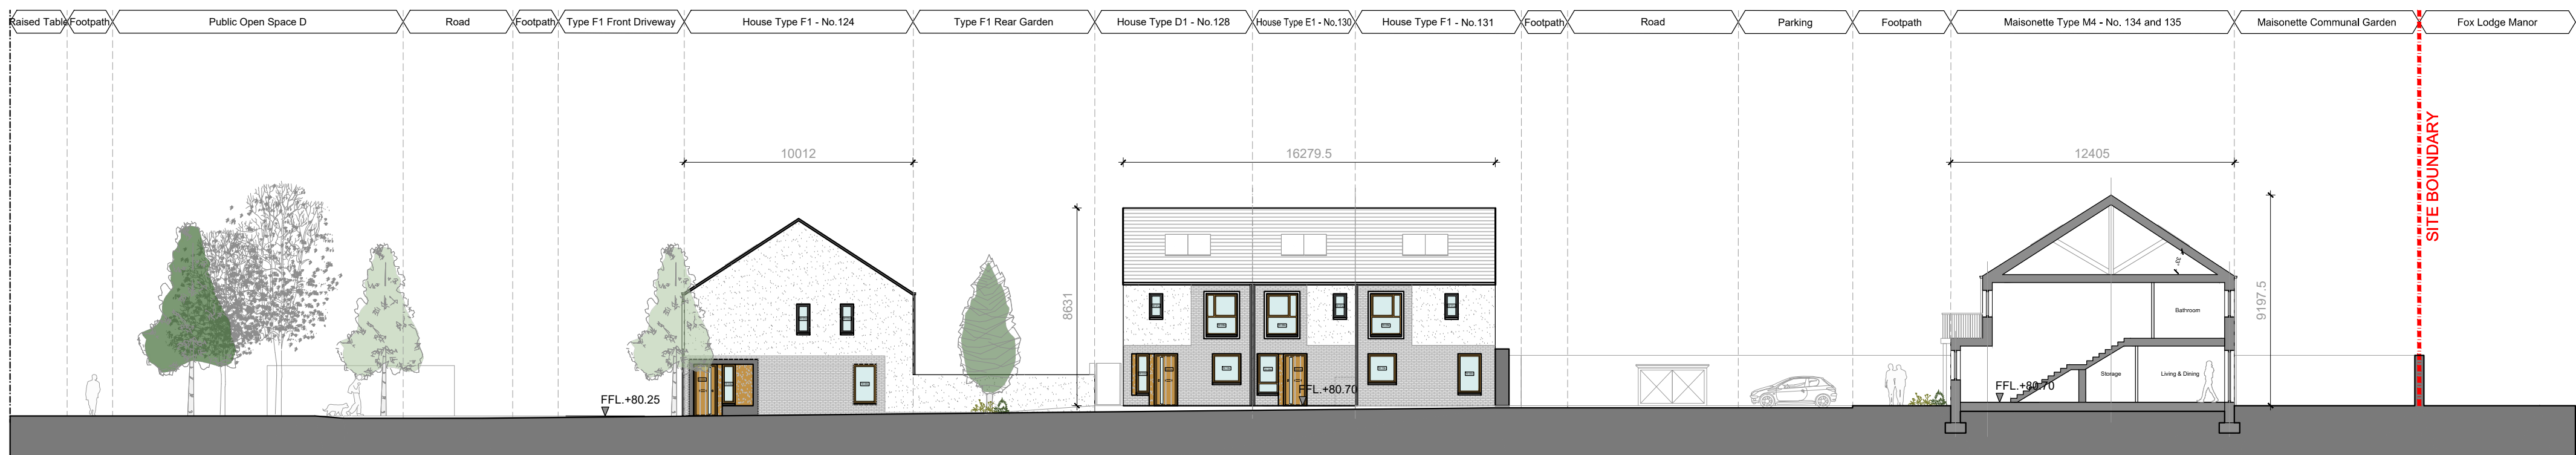



04 Section B-B (Part 1)
SERIES 50 SECTIONS 1:200

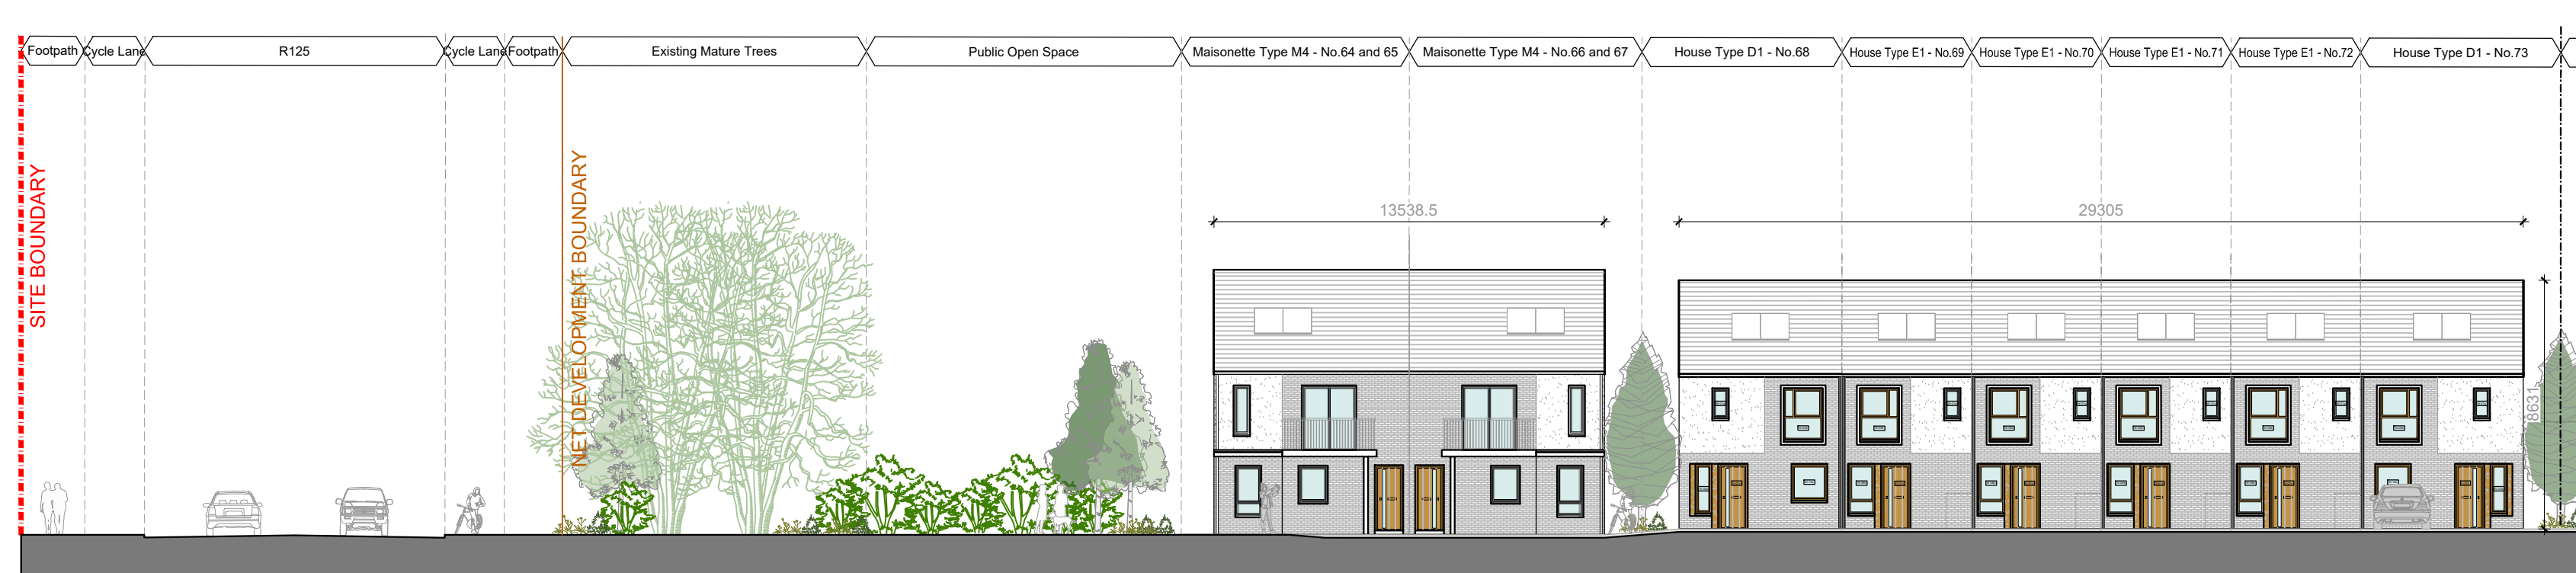


03 Section A-A (Part 2)
SERIES 50 SECTIONS 1:200




05 Section B-B (Part 2)
SERIES 50 SECTIONS 1:200

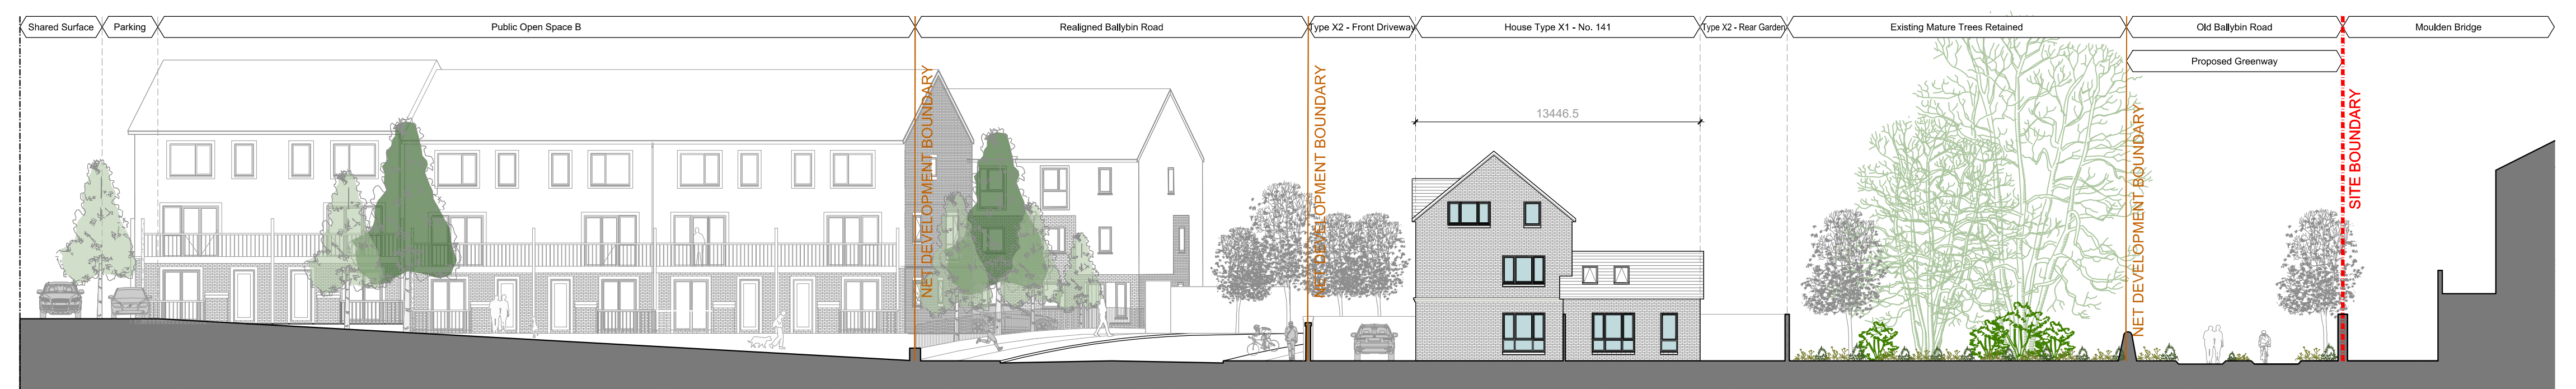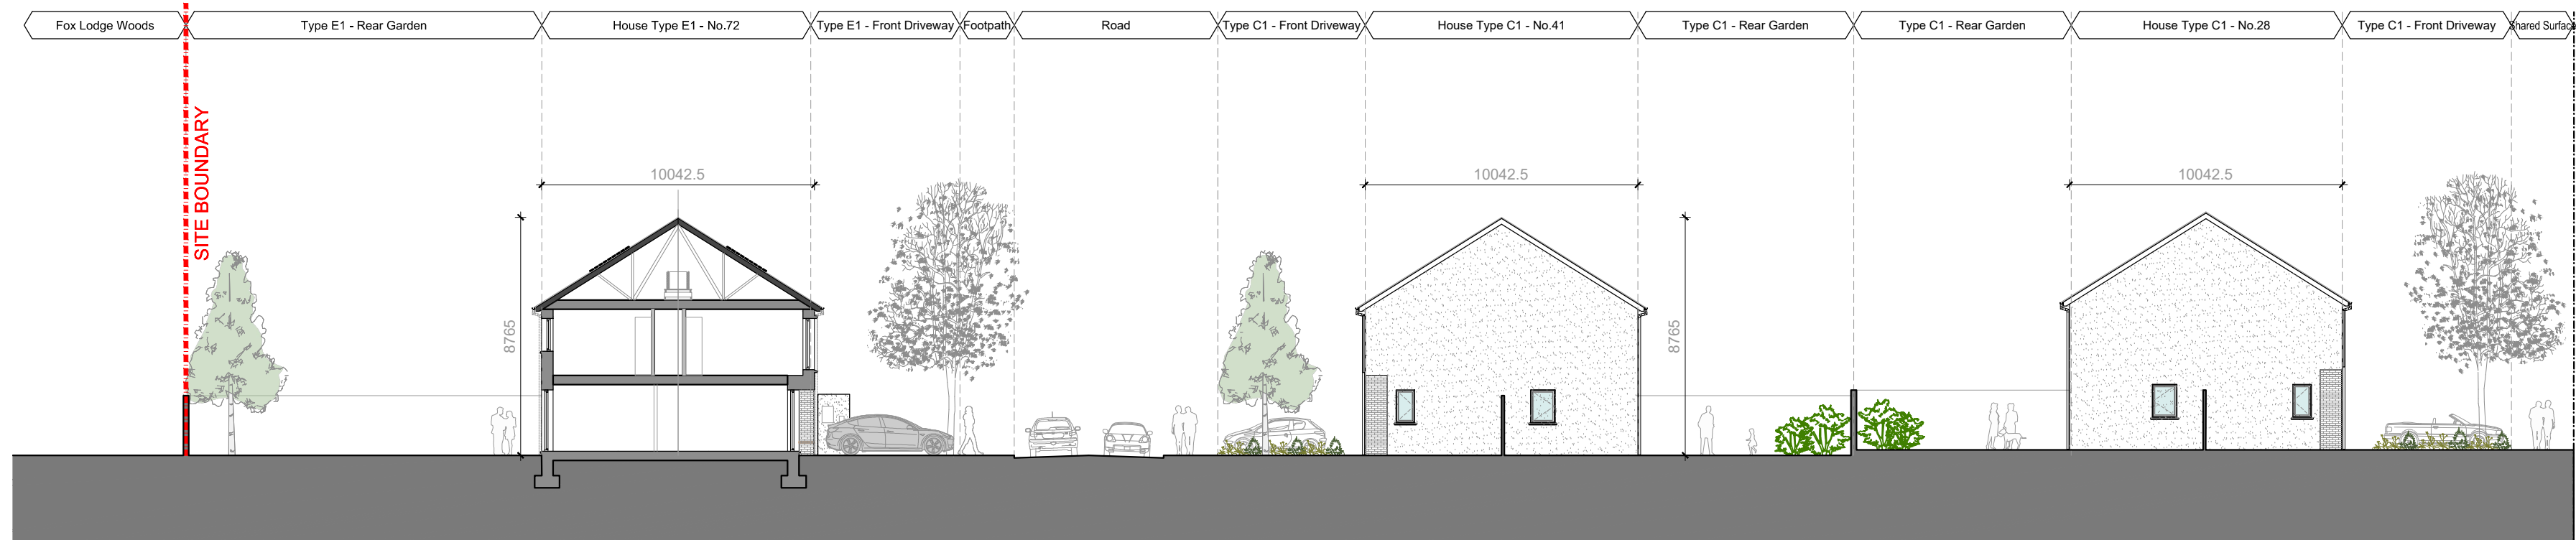

06 Section C-C (Part 1)
SERIES 50 SECTIONS 1:200


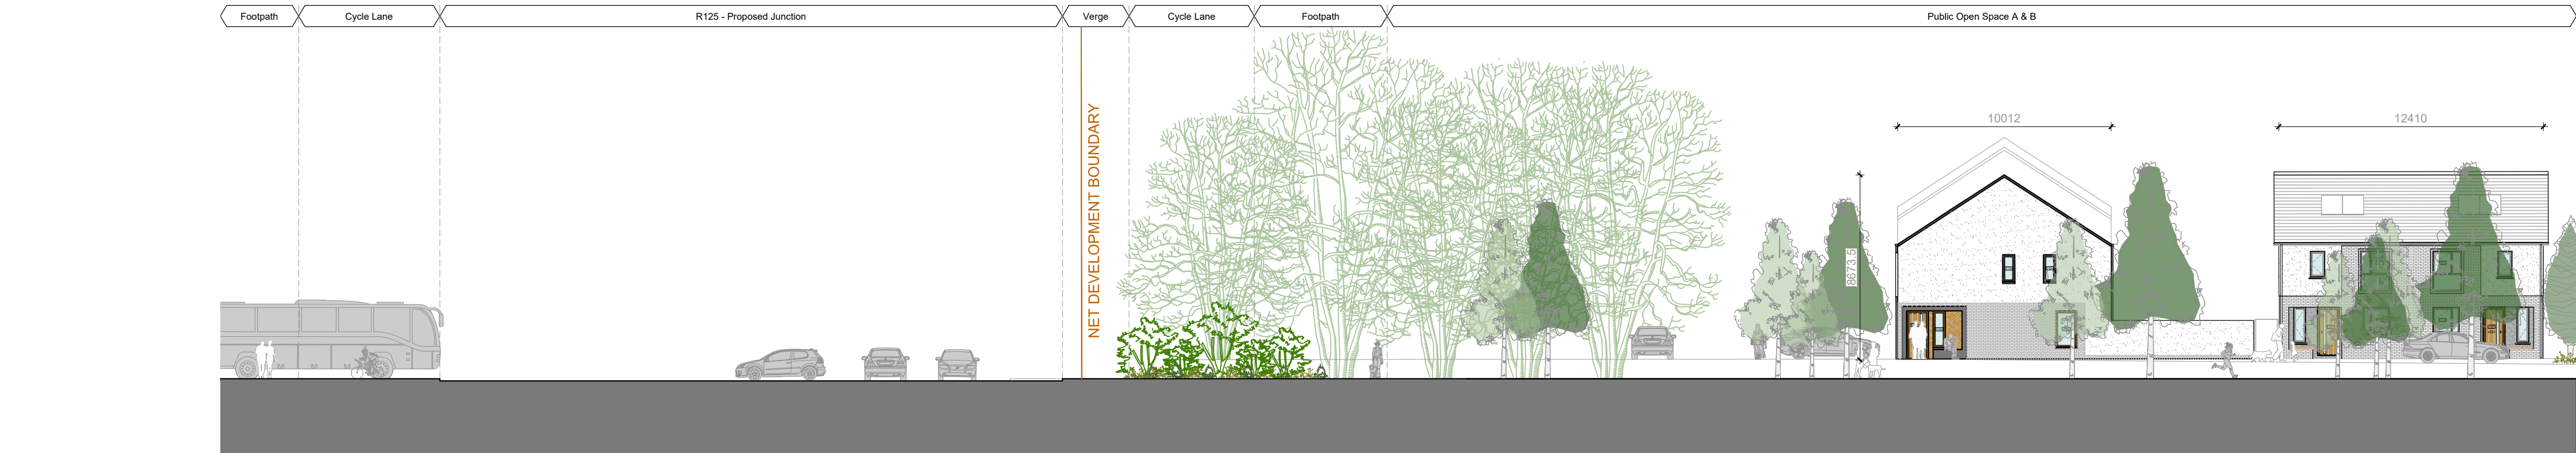


07 Section C-C (Part 2)
SERIES 50 SECTIONS 1:200

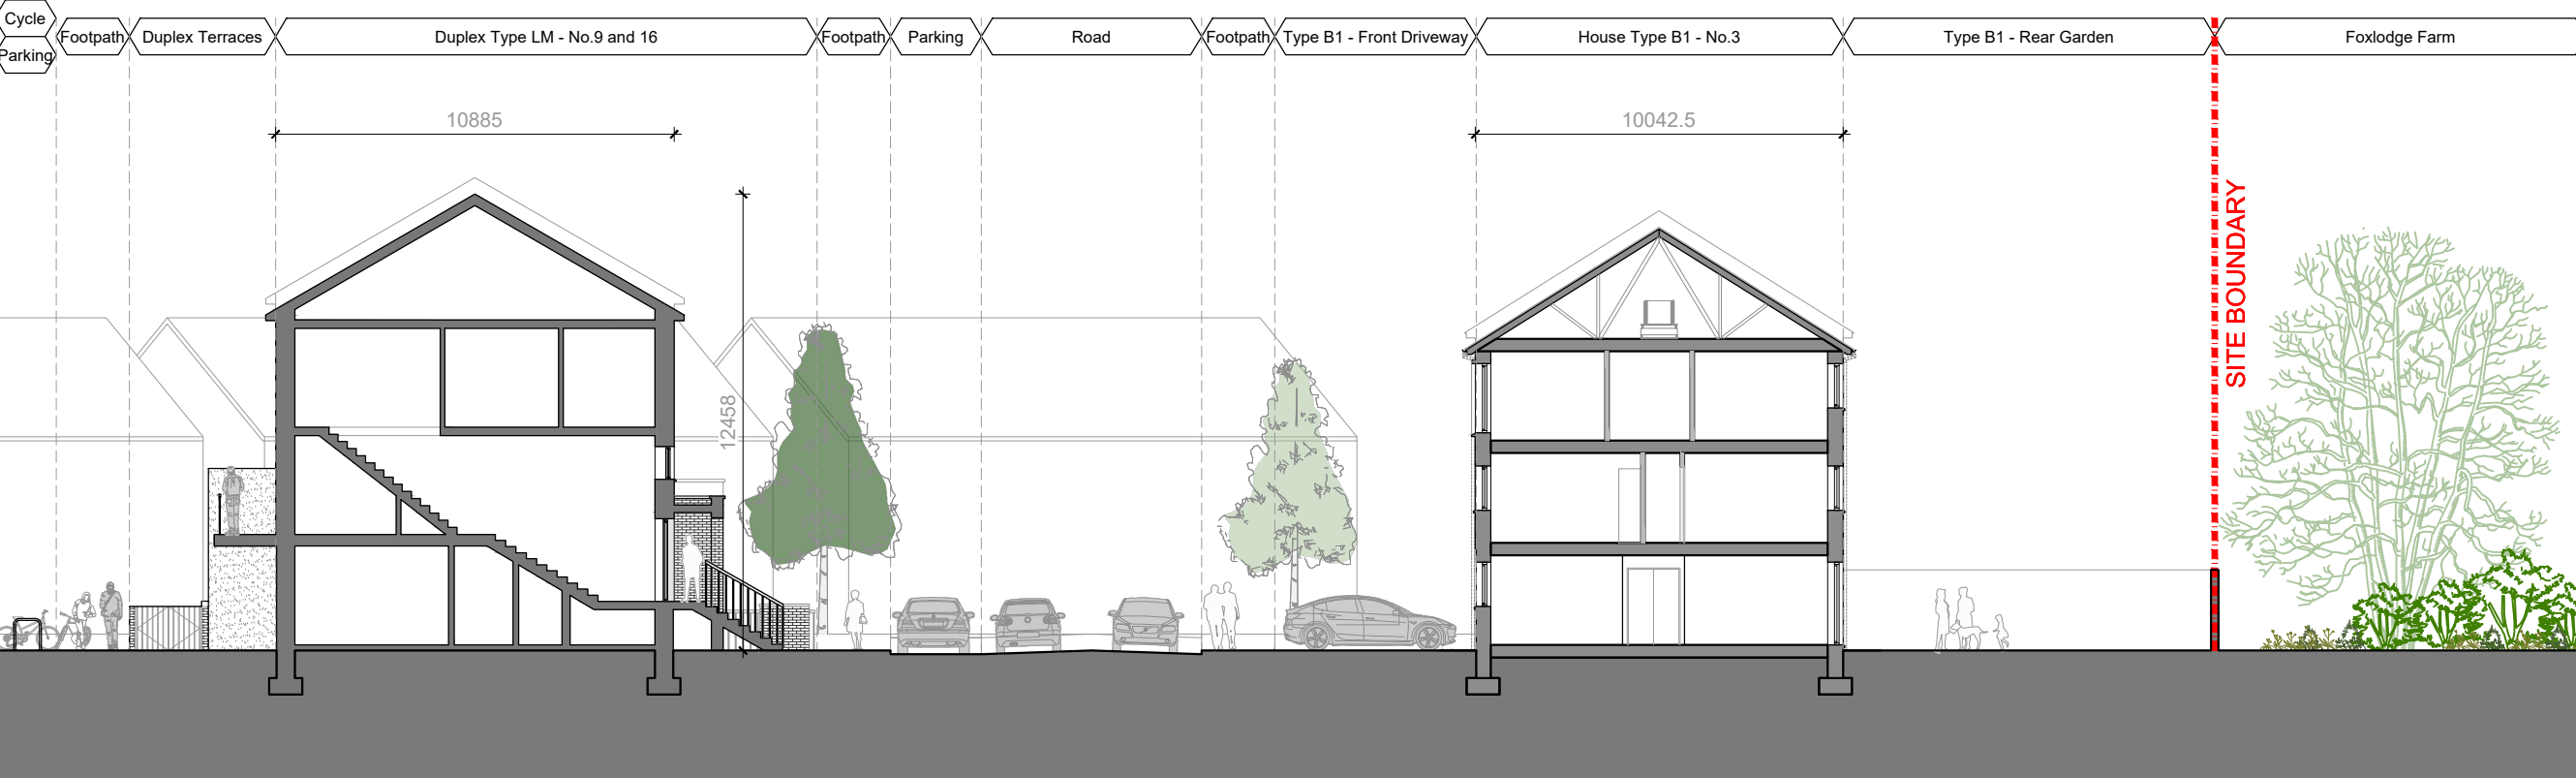

08 Section D-D (Part 1)
SERIES 50 SECTIONS 1:200

09 Section D-D (Part 2)
SERIES 50 SECTIONS 1:200

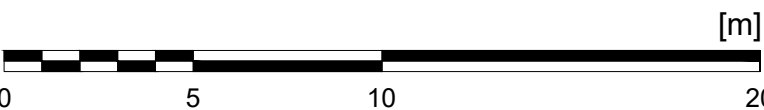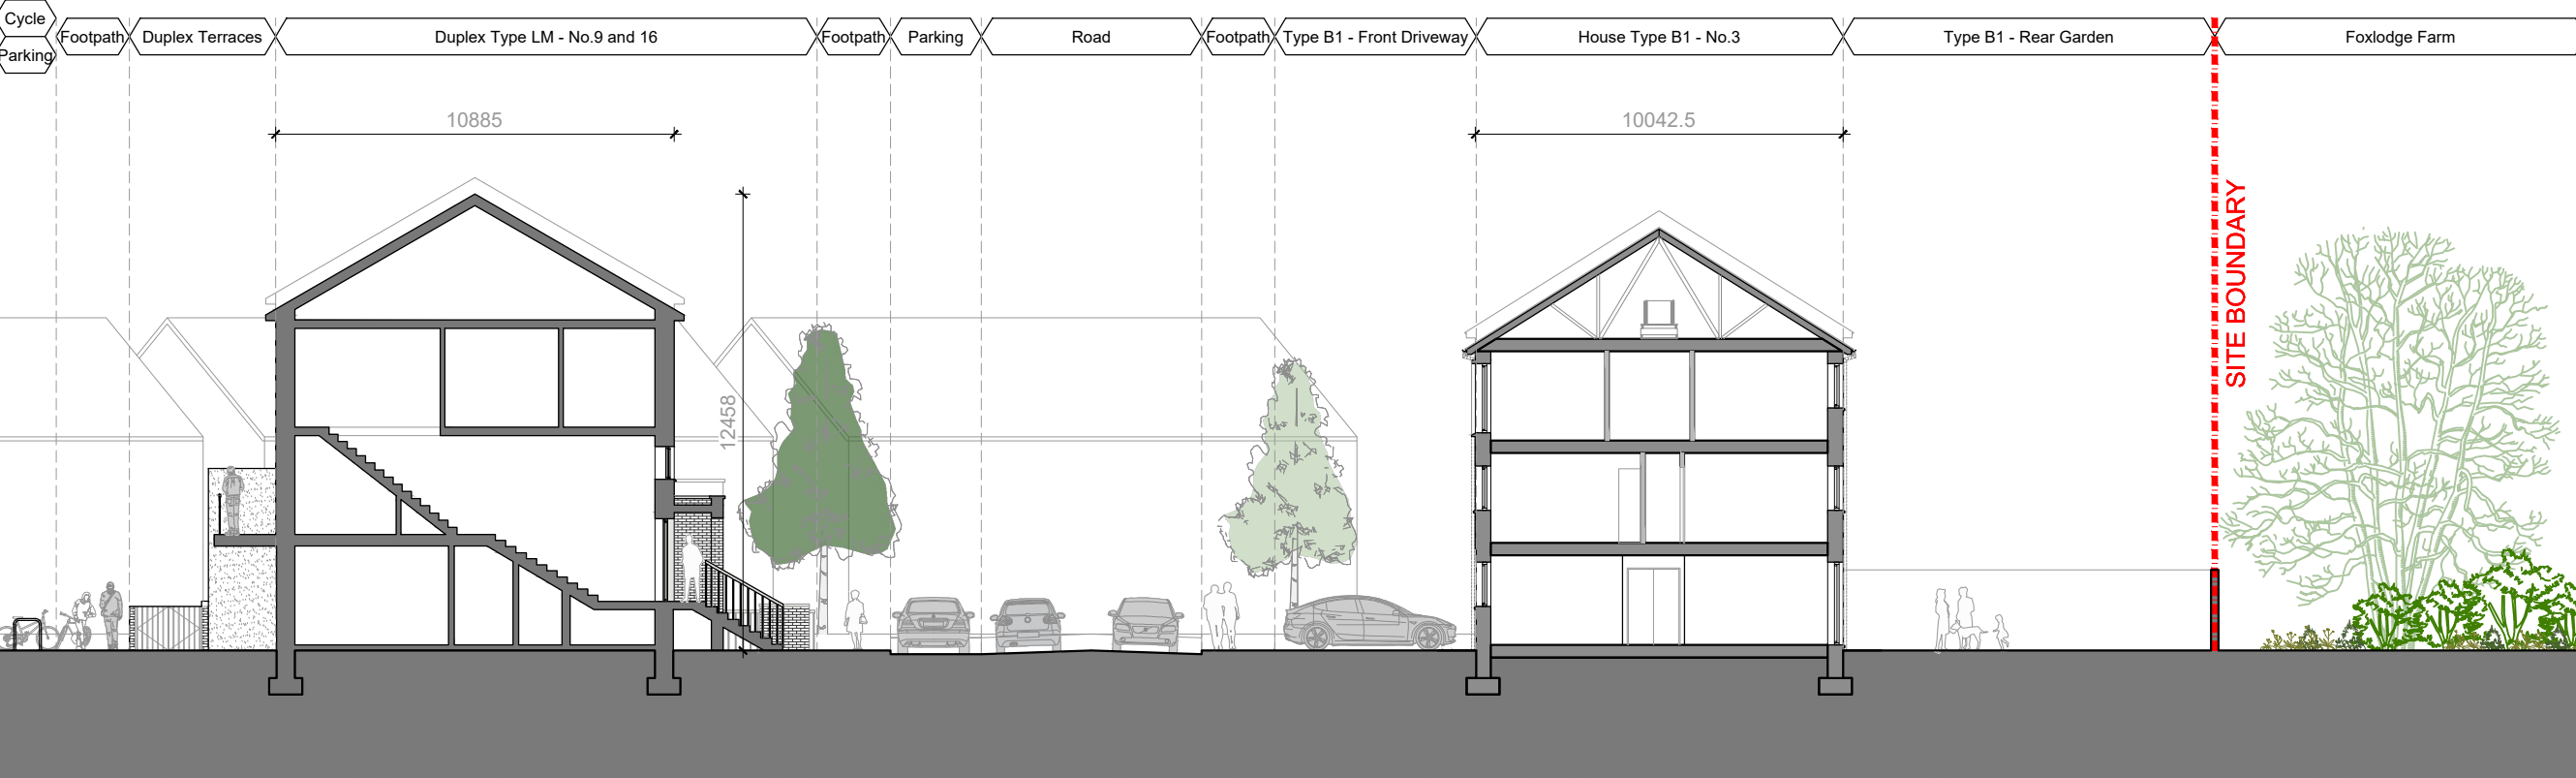

THE TREE HOUSE, 17 RICHVIEW OFFICE PARK
CLONSKEAGH, D14 XR82, IRELAND
T: (01) 6688888 E: info@jfa.ie W: www.jfa.ie

CLIENT
Marshall Yards Development Company Ltd.

PROJECT
Ratoath Residential Development

DRAWING
SITE SECTIONS - SHEET 01

SCALE
1:200 @ A0
DRAWN BY
DATE
DRAWING NUMBER
RAT-XX-XX-DR-JFA-AR-P5001 01
DRAWING LOCATION

DRAWING STATUS
PLANNING