

SURVEY NOTES

- TOPOGRAPHICAL SURVEY BASED ON EXISTING LEVELS FROM 3rd PARTY SPECIALIST. DOB & ASSOCIATES TAKES NO RESPONSIBILITY FOR ACCURACY OF SURVEY INFORMATION.
- MAIN CONTRACTOR TO ESTABLISH INDEPENDENTLY ORDNANCE DATUM ON SITE FOR LEVELS TO MAIN HEAD DATUM AND CO-ORDINATES FOR SETTING OUT TO NATIONAL GRID.
- MAIN CONTRACTOR TO VERIFY ALL UNDERGROUND SERVICES ON THE SITE INCLUDING ALL ANOMALIES NOTED ON THE GPR SURVEY AND TO TAKE ALL NECESSARY PRECAUTIONS PRIOR TO ANY EXCAVATIONS ON THE SITE.
- REFER TO M&E ENGINEERS DRAWINGS FOR DIVERSION / DEMOLITION OF ALL UNDERGROUND ELECTRICAL CABLES / DUCTS, TELECOM DUCTS, LIGHTING DUCTS, OIL LINES ETC.

NOTES:

1. FOR STANDARD DOBA NOTES REFER TO DRAWING 2334-DOB-XX-SI-DR-S-0001 & S-0002
2. REFER TO ARCHITECTS DRAWINGS FOR ALL SITE & APPLICATION BOUNDARIES
3. THIS DRAWING IS TO BE READ IN CONJUNCTION WITH ALL OTHER RELEVANT ARCHITECTS & ENGINEERS DRAWINGS AND SPECIFICATIONS
4. USE FIGURED DIMENSIONS ONLY. DO NOT SCALE
5. REFER TO SURVEY DRAWINGS FOR EXISTING SERVICES LAYOUTS AND MANHOLE INFORMATION
6. ALL EXISTING SURFACES TO BE REINSTATED FOLLOWING DIVERSION OF SERVICES/CONSTRUCTION OF NEW SERVICES
7. THE CONTRACTOR SHALL VERIFY ALL DIMENSIONS AND LEVELS WITH ARCHITECTURAL DRAWINGS PRIOR TO START OF CONSTRUCTION. ANY DISCREPANCIES TO BE NOTIFIED TO THE ENGINEER & ARCHITECT FOR RESOLUTION
8. CONTRACTOR TO ENSURE ALL WATER & WASTEWATER RELATED WORKS ARE IN ACCORDANCE WITH THE IRISH WATER INFRASTRUCTURE & WASTEWATER INFRASTRUCTURE CODE OF PRACTICE & STANDARD DETAILS DOCUMENTS
9. TESTING OF ALL GRAVITY SEWERS AND MANHOLES TO BE IN ACCORDANCE WITH IRISH WATER CODE OF PRACTICE FOR WASTEWATER INFRASTRUCTURE SECTION 4.10 TESTING OF GRAVITY SEWERS & MANHOLES

EX. STORM WATER LEGEND:



- EXISTING STORM WATER SEWER
- Ex SWMH ● EXISTING STORM WATER MH
- Ex SAJ ○ EXISTING STORM WATER AJ
- EXISTING WATERCOURSE

EX. WASTEWATER LEGEND:

- EXISTING WASTEWATER SEWER
- Ex FMH ● EXISTING WASTEWATER MH
- Ex FAJ ○ EXISTING WASTEWATER AJ

EX. WATERMAIN LEGEND:

- EXISTING WATERMAIN
- EXISTING WATERMAIN FROM UISCE EIREANN MAPS

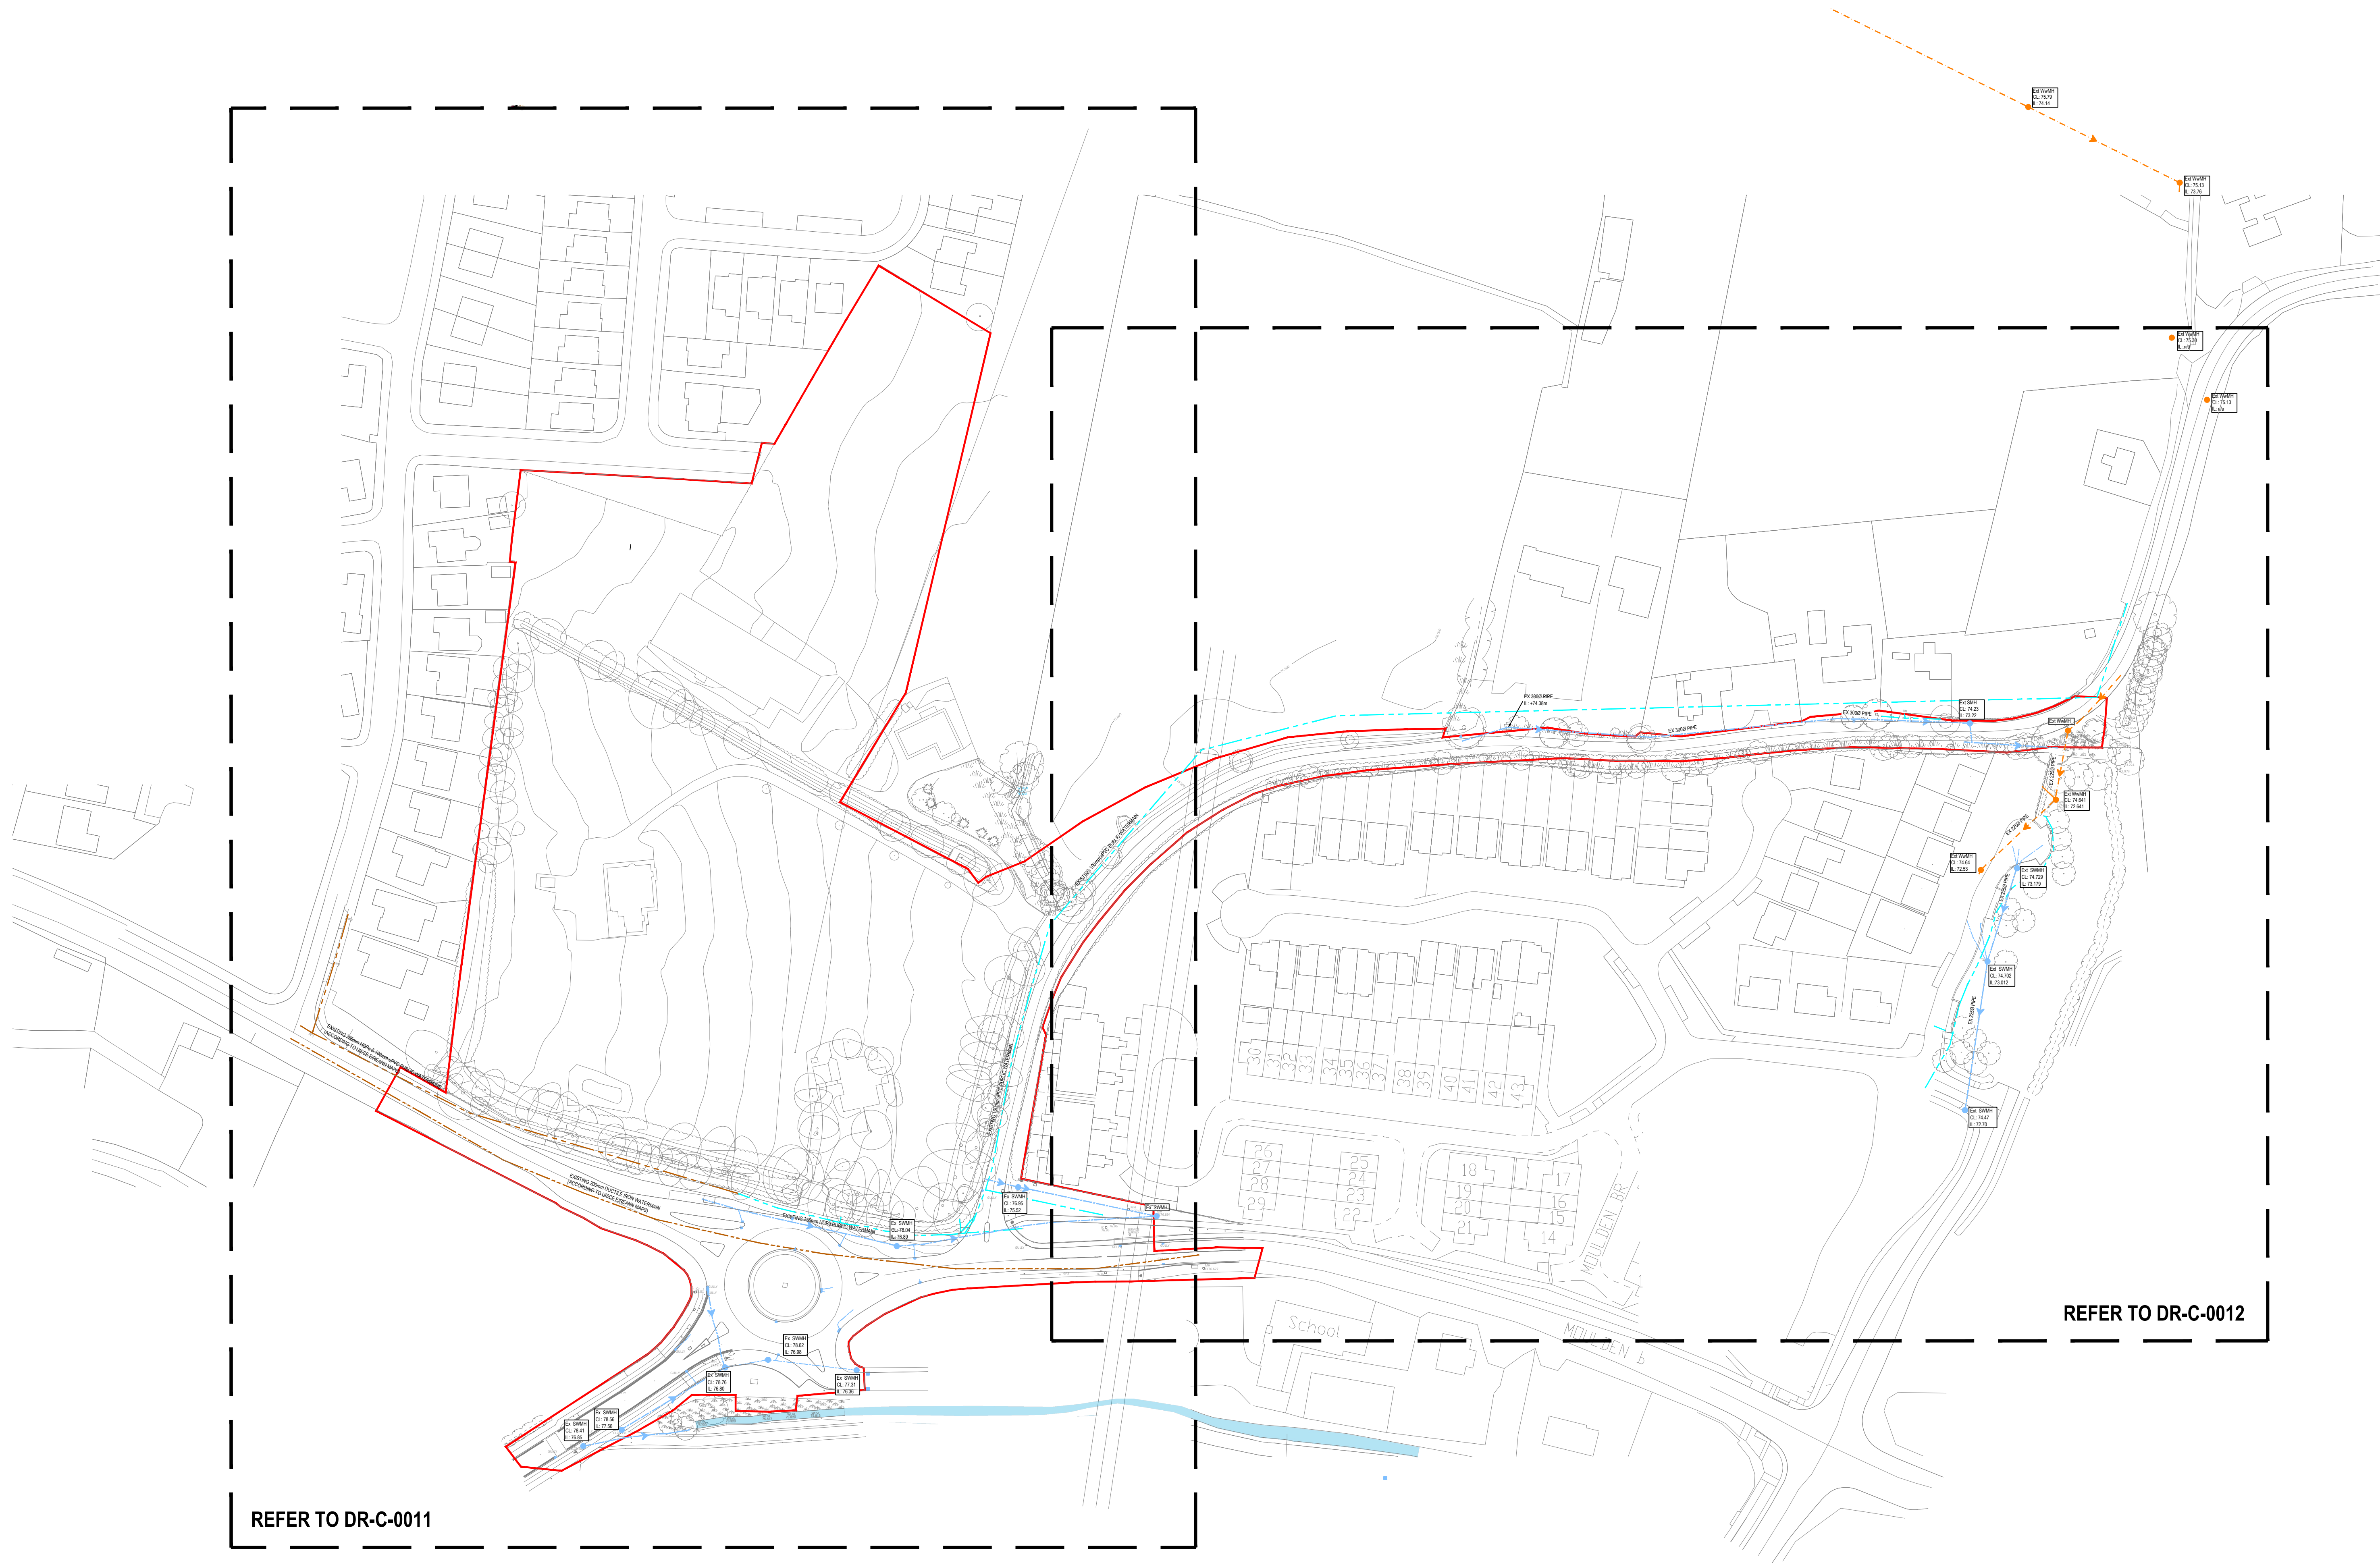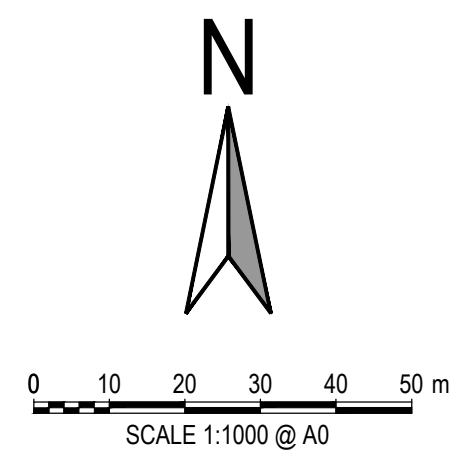


REFER TO DR-C-0011

REFER TO DR-C-0012

ISSUED FOR PLANNING

S2.P06	ISSUED FOR PLANNING	19.06.2024	RR	AL
S2.P05	DRAFT ISSUE	07.06.2024	RR	AL
S2.P04	ISSUED FOR PLANNING	28.05.2024	RR	AL
S2.P03	ISSUED FOR LRD OPINION	27.03.2024	NQ	AL
S2.P02	DRAFT ISSUE	21.03.2024	NQ	AL
S2.P01	DRAFT ISSUE	14.03.2024	NQ	AL
Rev.	Note	Date	Drawn	Check
UNIT 4C ELM HOUSE MILLKENSISTE PARK NAAS CO. KILDARE PHONE: +353 45 984 942 INFO@DOBRIENENGINEERS.IE WWW.DOBRIENENGINEERS.IE Client: MARSHALL YARDS DEVELOPMENT COMPANY LTD. Project: BALLYBIN ROAD LRD, RATOATH, CO. MEATH Drawing Title: EXISTING SW, WW & WATERMAIN OVERALL Drawn By: RR Checked By: AL Approved By: DOB Date: MARCH 2023 Scale: 1:1000 Sheet Size: A0 Project Number: DOBA2334 Drawing Number: 2334-DOB-XX-SI-DR-C-0010 Status Code: S2 Rev Number: P06				

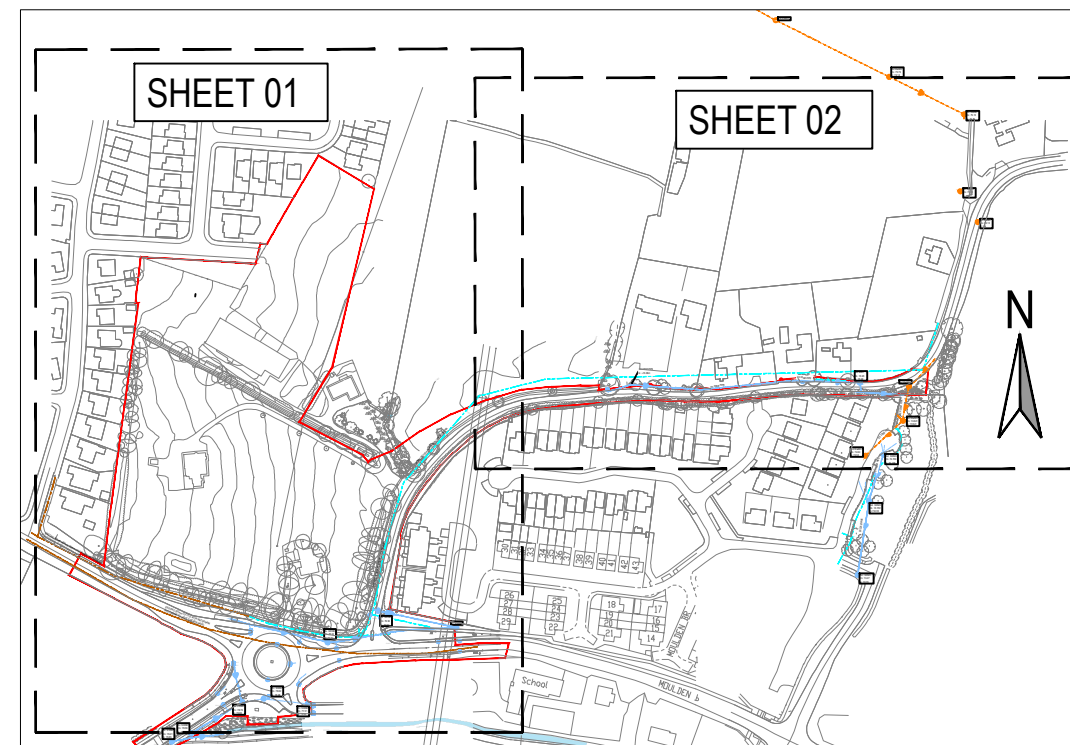

KEY PLAN