
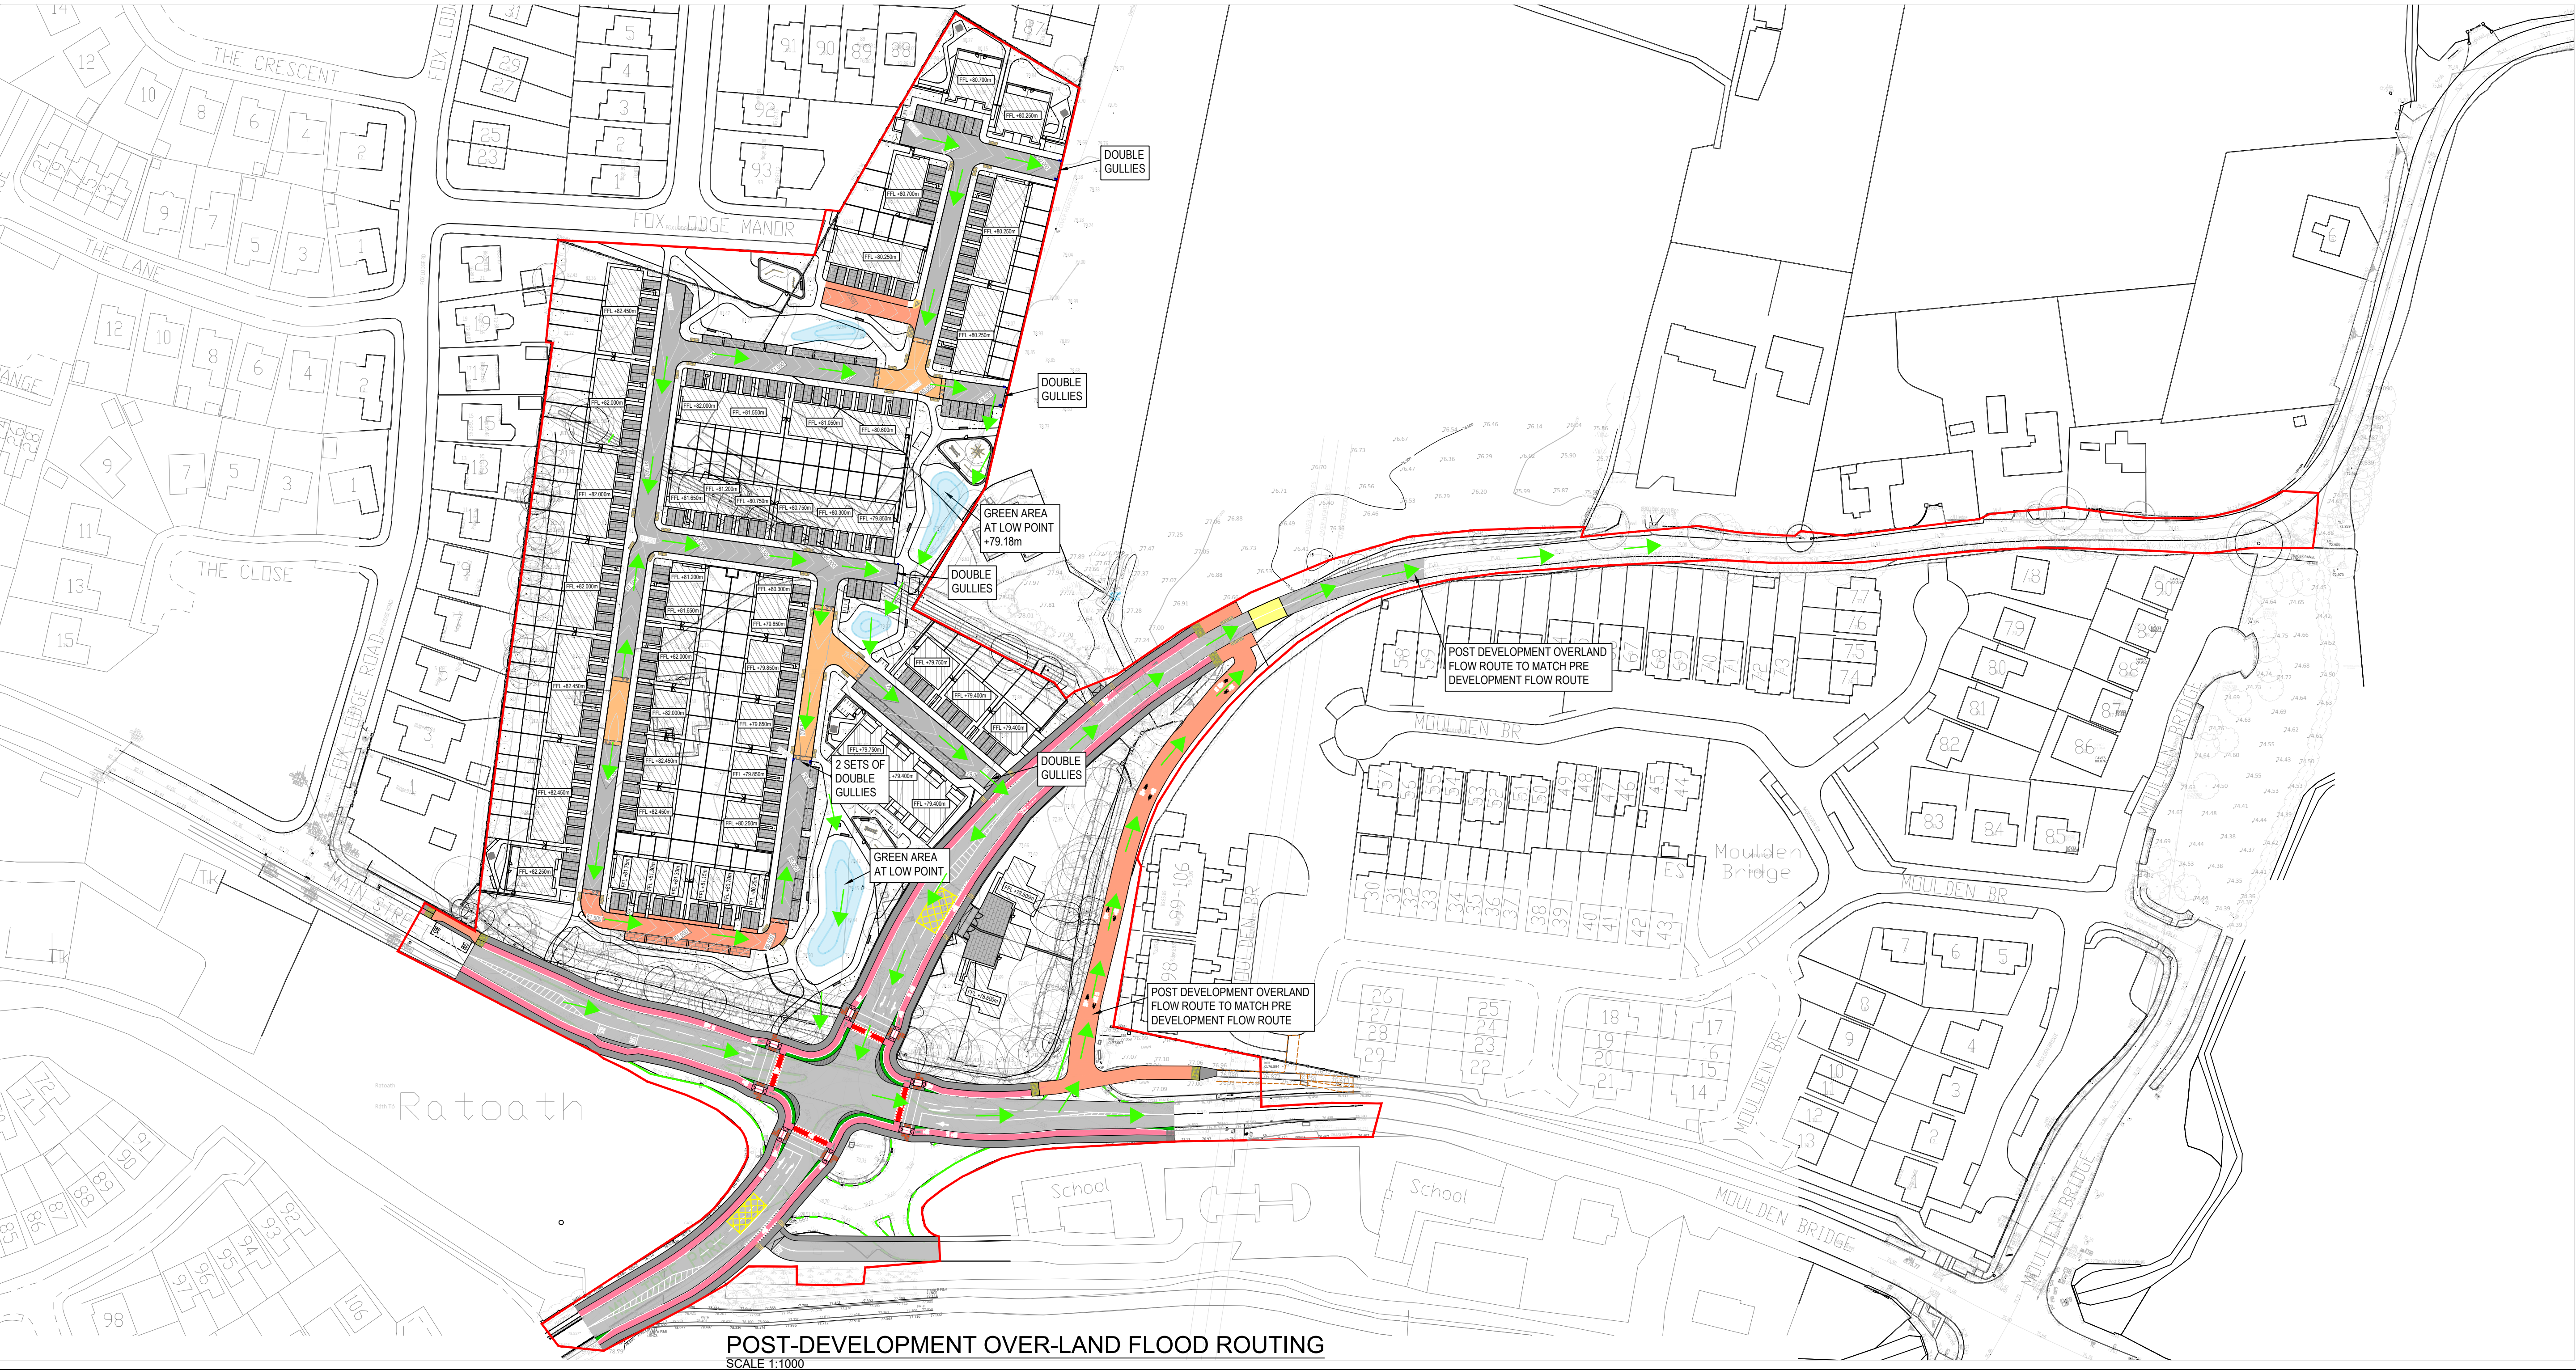
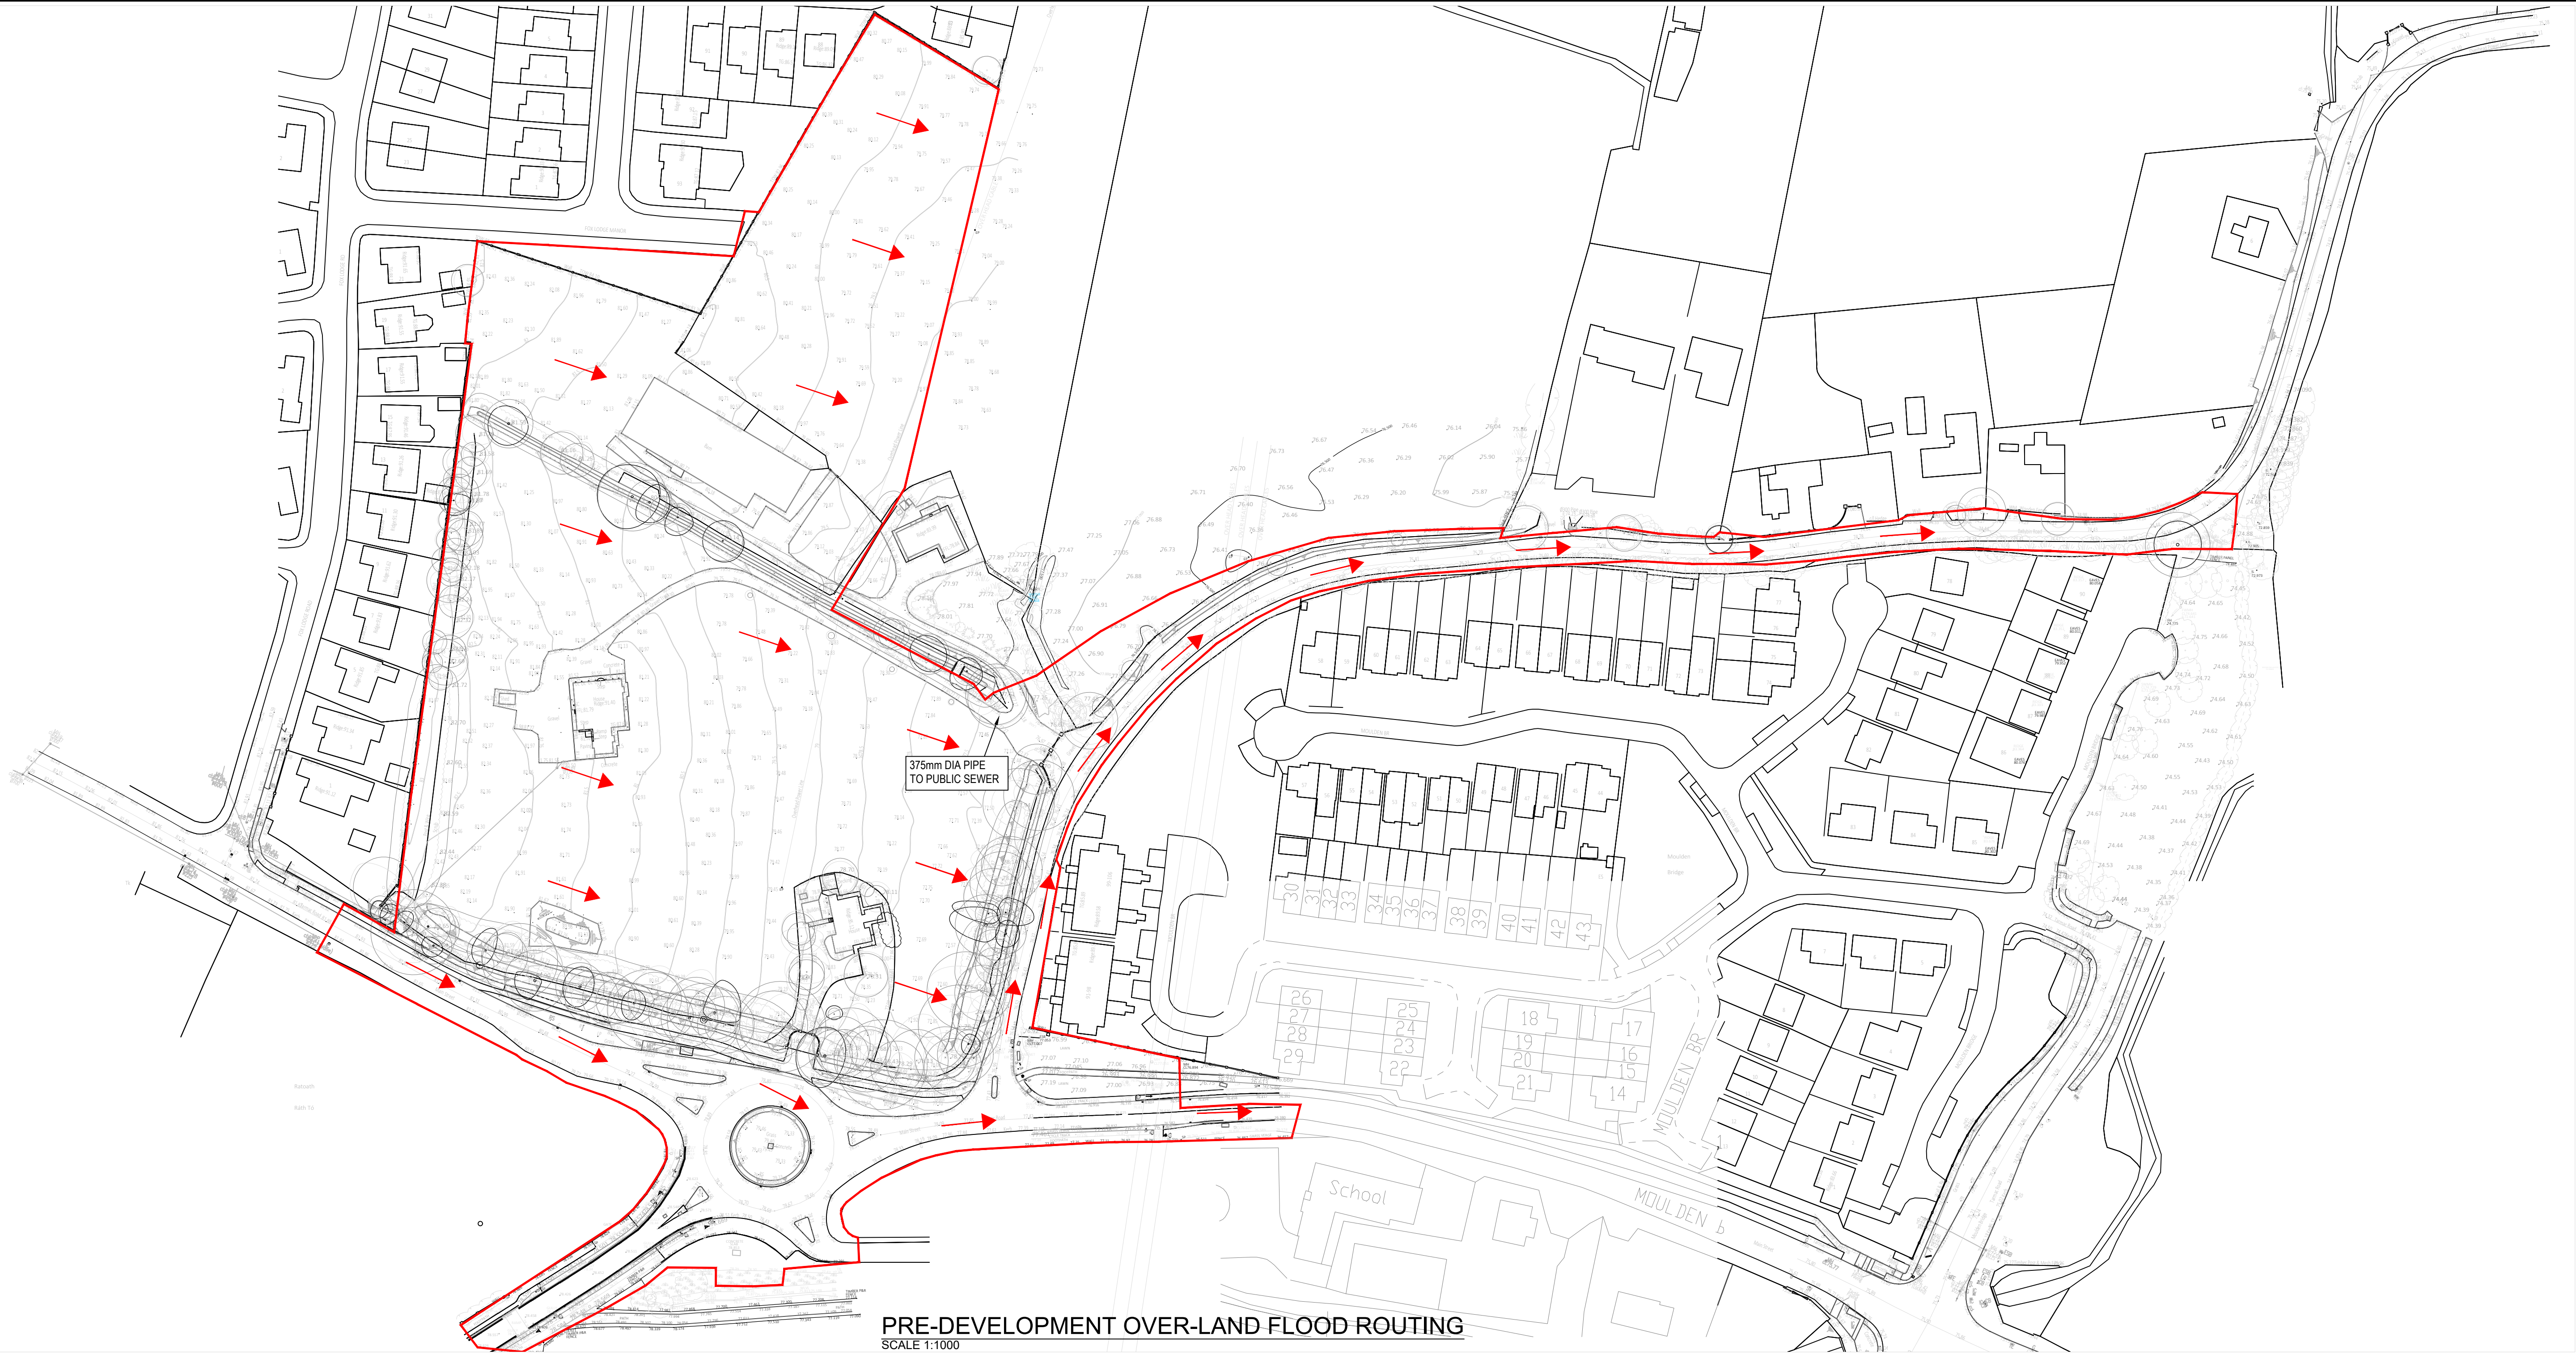


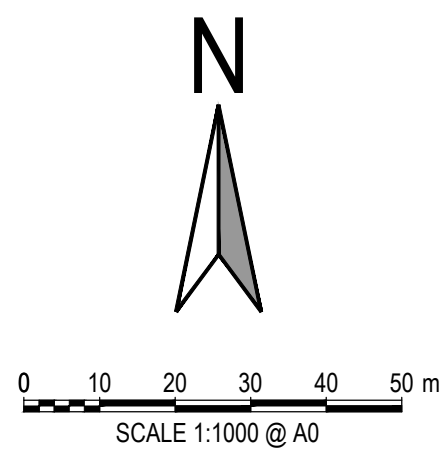

- © COPYRIGHT: THIS DRAWING OR DESIGN MAY NOT BE REPRODUCED WITHOUT PERMISSION
DO NOT SCALE: CONTRACTOR TO CHECK ALL DIMENSIONS AND REPORT ANY ERRORS OR OMISSIONS
- ### SURVEY NOTES
- TOPOGRAPHICAL SURVEY BASED ON EXISTING LEVELS FROM 3rd PARTY SPECIALIST: DOB & ASSOCIATES TAKES NO RESPONSIBILITY FOR ACCURACY OF SURVEY INFORMATION.
 - MAIN CONTRACTOR TO ESTABLISH INDEPENDENTLY ORDNANCE DATUM ON SITE FOR LEVELS TO MAIN HEAD DATUM AND CO-ORDINATES FOR SETTING OUT TO NATIONAL GRID.
 - MAIN CONTRACTOR TO VERIFY ALL UNDERGROUND SERVICES ON THE SITE INCLUDING ALL ANOMALIES NOTED ON THE GPR SURVEY AND TO TAKE ALL NECESSARY PRECAUTIONS PRIOR TO ANY EXCAVATIONS ON THE SITE.
 - REFER TO MAE ENGINEERS DRAWINGS FOR DIVERSION / DEMOLITION OF ALL UNDERGROUND ELECTRICAL CABLES / DUCTS, TELECOM DUCTS, LIGHTING DUCTS, OIL LINES ETC.

- ### NOTES:
1. FOR STANDARD DOBA NOTES REFER TO DRAWING 2334-DOB-XX-SI-DR-S-0001 & S-0002
 2. REFER TO ARCHITECT'S DRAWINGS FOR ALL SITE & APPLICATION BOUNDARIES
 3. THIS DRAWING IS TO BE READ IN CONJUNCTION WITH ALL OTHER RELEVANT ARCHITECT'S & ENGINEERS DRAWINGS AND SPECIFICATIONS
 4. USE FIGURED DIMENSIONS ONLY: DO NOT SCALE
 5. REFER TO SURVEY DRAWINGS FOR EXISTING SERVICES LAYOUTS AND MANHOLE INFORMATION
 6. ALL EXISTING SURFACES TO BE REINSTATED FOLLOWING DIVERSION OF SERVICES/CONSTRUCTION OF NEW SERVICES
 7. THE CONTRACTOR SHALL VERIFY ALL DIMENSIONS AND LEVELS WITH ARCHITECTURAL DRAWINGS PRIOR TO START OF CONSTRUCTION. ANY DISCREPANCIES TO BE NOTIFIED TO THE ENGINEER & ARCHITECT FOR RESOLUTION
 8. CONTRACTOR TO ENSURE ALL WATER & WASTEWATER RELATED WORKS ARE IN ACCORDANCE WITH THE IRISH WATER WATER INFRASTRUCTURE & WASTEWATER INFRASTRUCTURE CODE OF PRACTICE & STANDARD DETAILS DOCUMENTS
 9. TESTING OF ALL GRAVITY SEWERS AND MANHOLES TO BE IN ACCORDANCE WITH IRISH WATER CODE OF PRACTICE FOR WASTEWATER INFRASTRUCTURE SECTION 4.10 TESTING OF GRAVITY SEWERS & MANHOLES

LEGEND:

- PRE-DEVELOPMENT OVER-LAND FLOOD ROUTES
- POST-DEVELOPMENT OVER-LAND FLOOD ROUTES

ISSUED FOR PLANNING

S2.P02	ISSUED FOR PLANNING	19.06.2024	RR	AL
S2.P01	DRAFT ISSUE	07.06.2024	RR	AK
Rev.	Note	Date	Drawn	Check
DONNACHADH O'BRIEN & ASSOCIATES CONSULTING ENGINEERS UNIT 5C ELM HOUSE MILLENNIUM PARK NAAS CO. KILDARE www.doba.ie P: +353 45 984 042				
Client: MARSHALL YARDS DEVELOPMENT COMPANY LTD.				
Project: BALLYBIN ROAD LRD , RATOATH, CO. MEATH				
Drawing Title: PRE & POST DEVELOPMENT OVERLAND FLOOD ROUTING				
Drawn By: RR	Checked By: PD	Approved By: DOB	Date: MAY 2024	Scale: 1:1000
Project Number: DOBA2334	Drawing Number: 2334-DOB-XX-SI-DR-C-0260	Status Code: S2	Rev Number: P02	Sheet Size: A0