
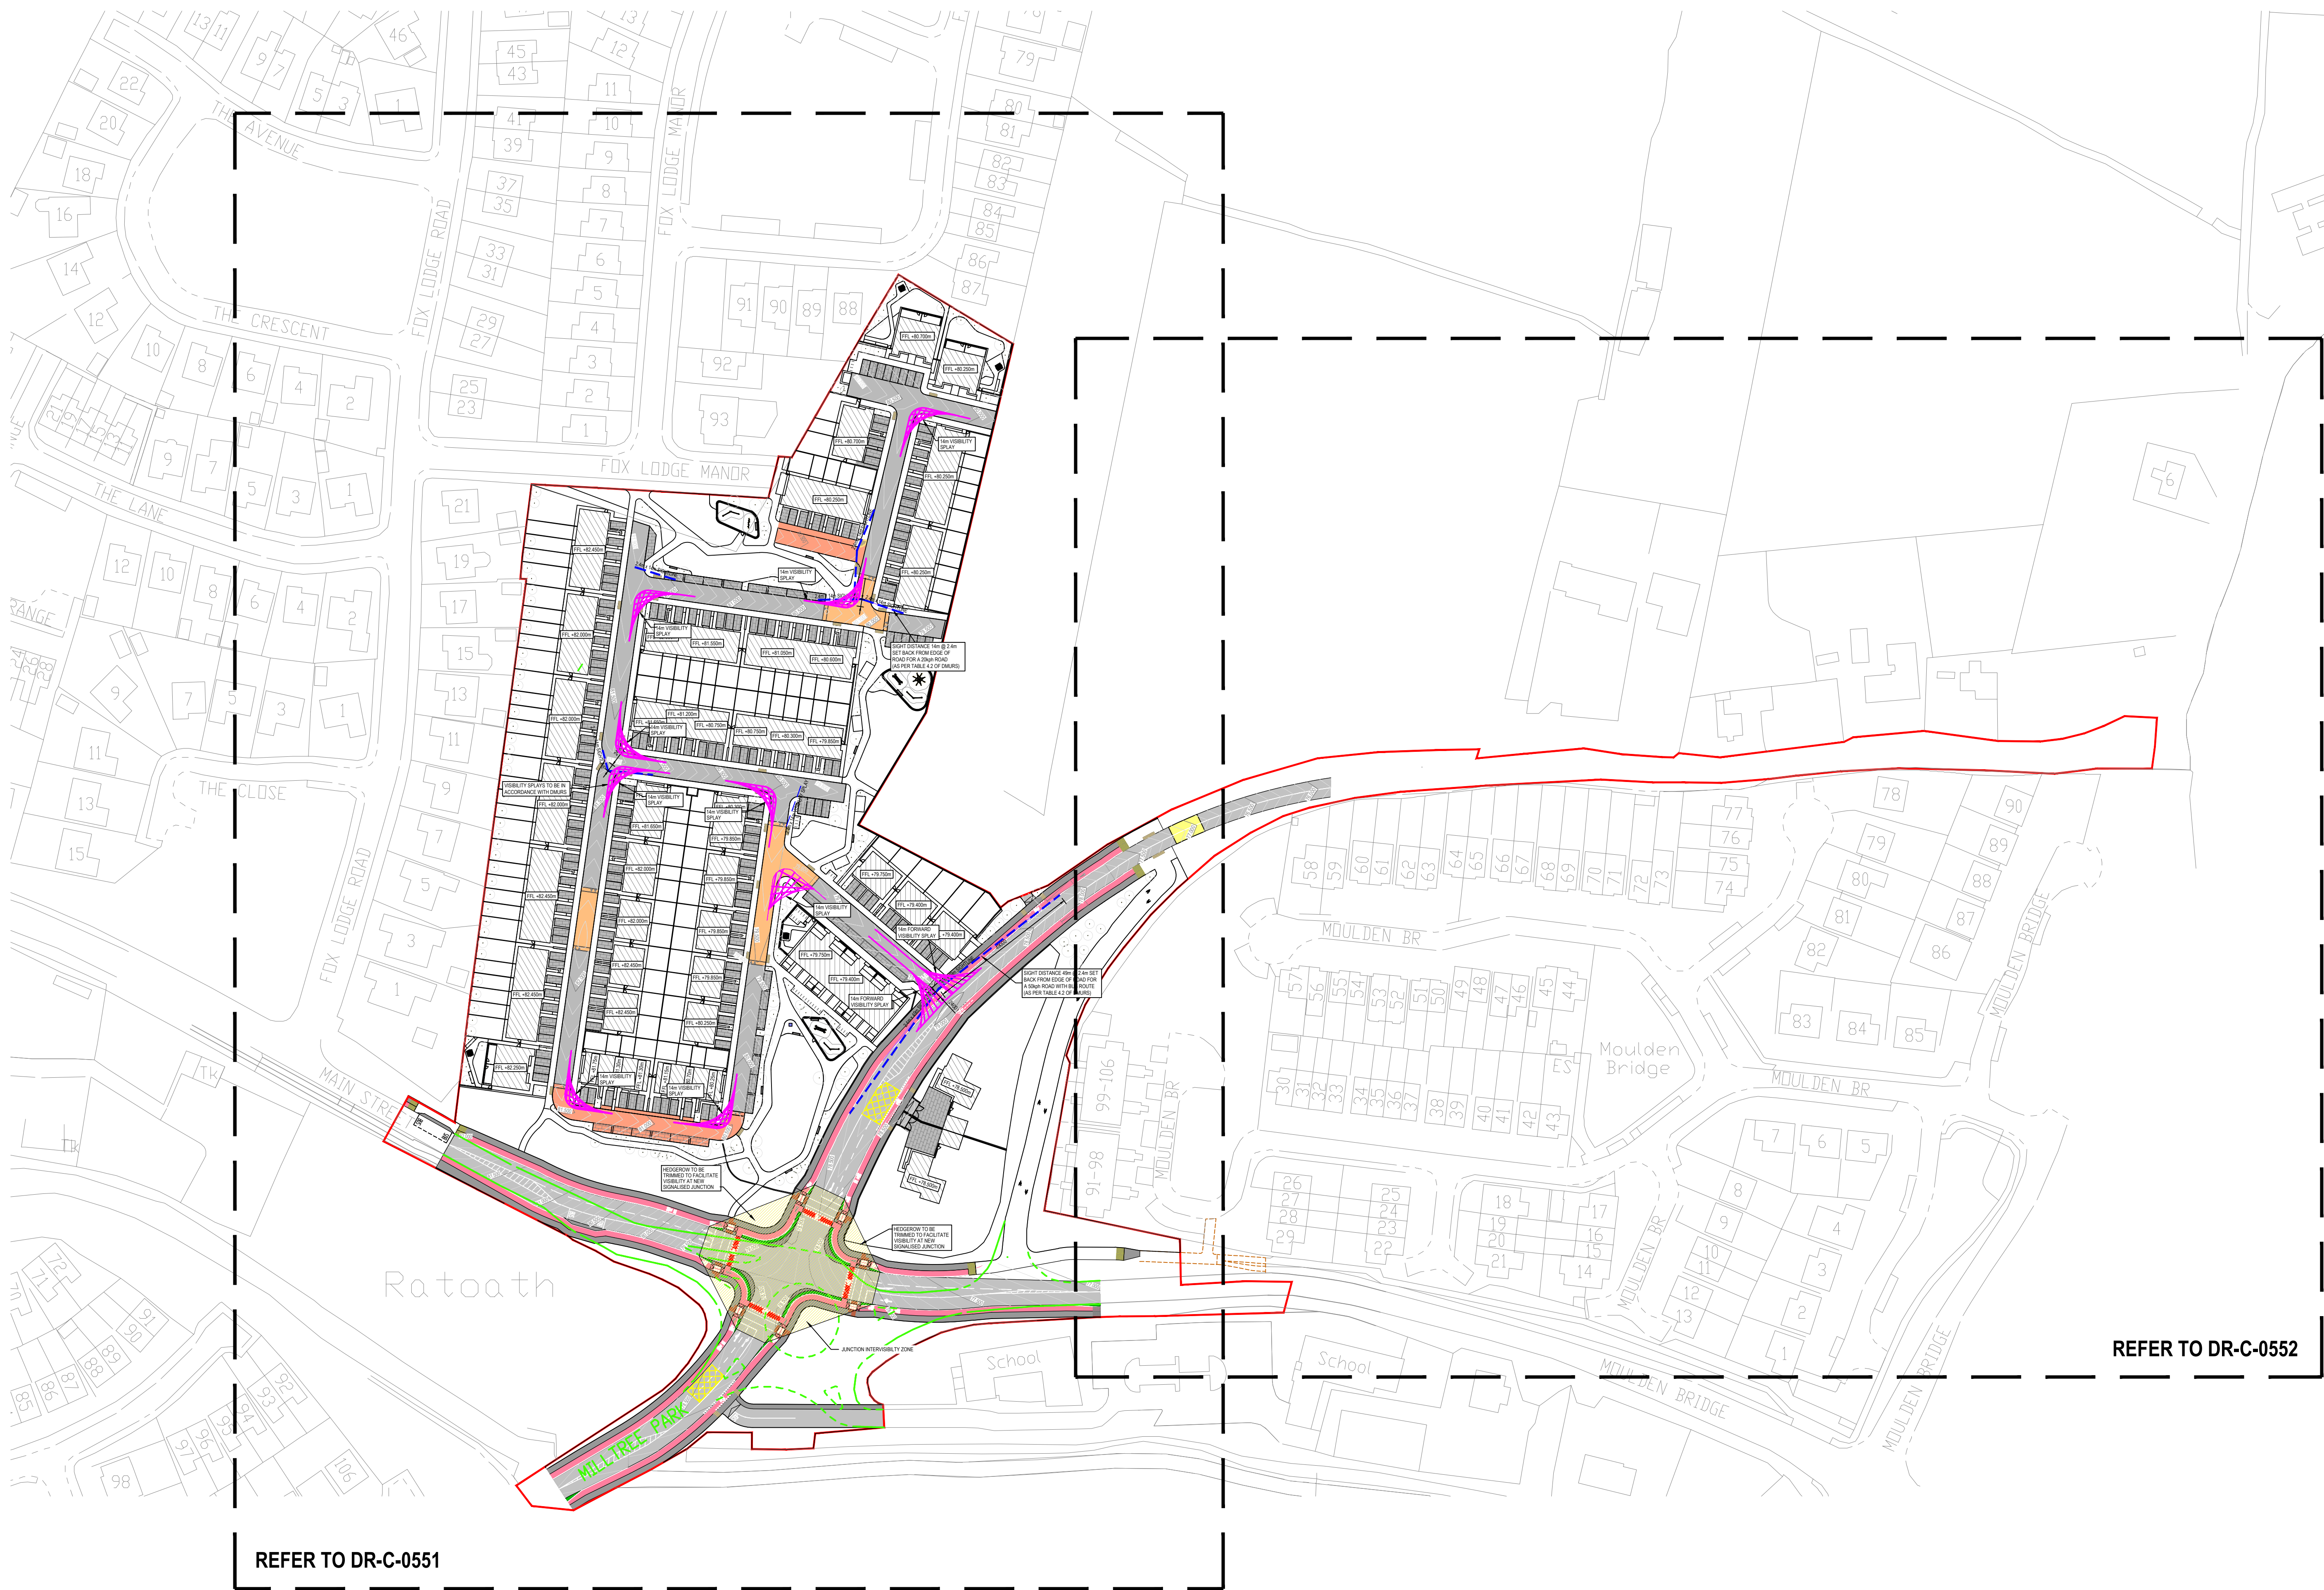


NOTES:


- FOR STANDARD DOBA NOTES REFER TO DRAWING 2334-DOB-XX-SI-DR-S-0001 & S-0002
- REFER TO ARCHITECTS DRAWINGS FOR ALL SITE & APPLICATION BOUNDARIES
- THIS DRAWING IS TO BE READ IN CONJUNCTION WITH ALL OTHER RELEVANT ARCHITECT'S & ENGINEERS DRAWINGS AND SPECIFICATIONS
- USE FIGURED DIMENSIONS ONLY. DO NOT SCALE
- REFER TO SURVEY DRAWINGS FOR EXISTING SERVICES LAYOUTS AND MANHOLE INFORMATION
- ALL EXISTING SURFACES TO BE REINSTATED FOLLOWING DIVERSION OF SERVICES/CONSTRUCTION OF NEW SERVICES
- THE CONTRACTOR SHALL VERIFY ALL DIMENSIONS AND LEVELS WITH ARCHITECTURAL DRAWINGS PRIOR TO START OF CONSTRUCTION. ANY DISCREPANCIES TO BE NOTIFIED TO THE ENGINEER & ARCHITECT FOR RESOLUTION
- CONTRACTOR TO ENSURE ALL WATER & WASTEWATER RELATED WORKS ARE IN ACCORDANCE WITH THE IRISH WATER WATER INFRASTRUCTURE & WASTEWATER INFRASTRUCTURE CODE OF PRACTICE & STANDARD DETAILS DOCUMENTS
- TESTING OF ALL GRAVITY SEWERS AND MANHOLES TO BE IN ACCORDANCE WITH IRISH WATER CODE OF PRACTICE FOR WASTEWATER INFRASTRUCTURE SECTION 4.10 TESTING OF GRAVITY SEWERS & MANHOLES

LEGEND:

- PROPOSED BUILDING
- PROPOSED ROADWAY (REFER TO DR-C-1100 DETAIL 1 AND 2)
- PROPOSED ROAD - HOME ZONE / SHARED SURFACE (REFER TO DR-C-1100 DETAIL 3)
- PROPOSED CONCRETE FOOTPATH (REFER TO DR-C-1100 DETAIL 4)
- PROPOSED RAISED CYCLE TRACK (REFER TO DR-C-1100 DETAIL 5)
- PROPOSED ON-ROAD CYCLE TRACK
- PROPOSED TABLETOP PEDESTRIAN CROSSING (COLOURED SURFACE) (REFER TO DR-C-1100 DETAIL 6)
- PROPOSED PARKING BAYS (PERMEABLE SURFACING) (REFER TO DR-C-1200 FOR DETAILS)
- PR IN-LINE TACTILE PAVING (@ UNCONTROLLED CROSSING)
- PROPOSED PERPENDICULAR TACTILE PAVING (@ UNCONTROLLED CROSSING)
- PROPOSED CORRIDOR TACTILE PAVING SURFACING (FRAMELINE AND LADDER)
- PROPOSED CORRIDOR TACTILE PAVING SURFACING (LADDER) FOR PEDESTRIAN ENTERING A SHARED SURFACE
- PROPOSED TACTILE PAVING SURFACING (@ CONTROLLED CROSSING)
- PROPOSED ROAD CONTOURS
- EXISTING ROADS & ROUNDABOUT BEING REMOVED
- ALTERNATIVE ROAD SURFACING IN ACCORDANCE WITH TIL DETAILS
- VISIBILITY LINES
- SIGHTLINES

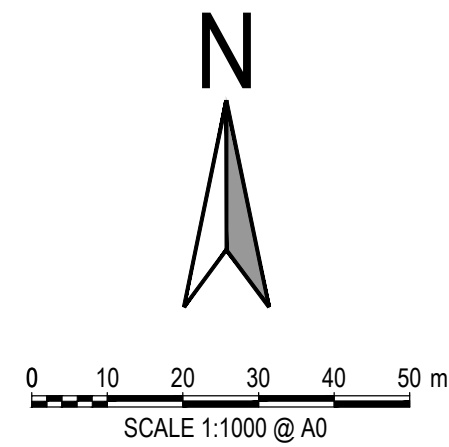

ISSUED FOR PLANNING

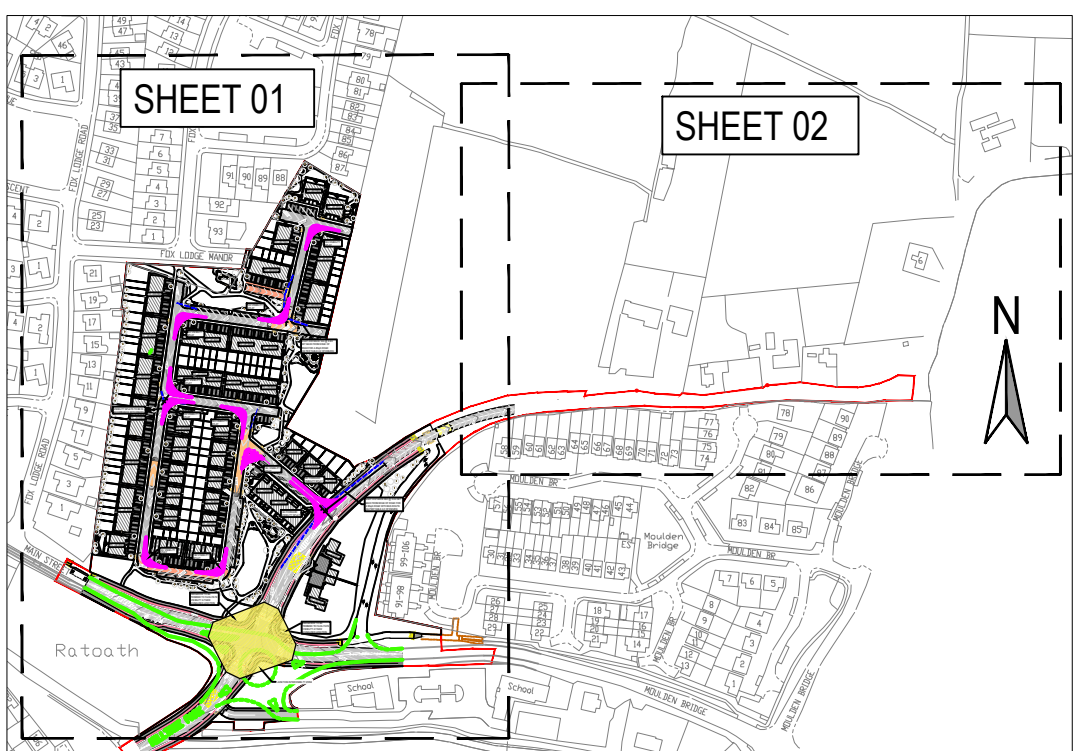

S2 P04	ISSUED FOR PLANNING	19.06.2024	RR	AL
S2 P03	DRAFT ISSUE	07.06.2024	RR	AL
S2 P02	ISSUED FOR INFORMATION	28.05.2024	RR	AL
S2 P01	ISSUED FOR INFORMATION	20.05.2024	RR	AL
Rev.	Note	Date	Drawn	Check
Client: Project: Drawing Title: Drawn By: Project Number: Checked By: Approved By: Drawing Number: DOB2334 Date: Scale: Status Code: S2 Sheet Size: Rev Number: P04		UNIT 5C ELM HOUSE MILLENNIUM PARK NAAS CO. KILDARE P +353 45 984 042 www.doba.ie		

Client:

Project:

Drawing Title:

Drawn By:

Project Number:

Checked By:

Approved By:

Drawing Number:

DOB2334

Date:

Scale:

Status Code:

S2

Sheet Size:

Rev Number:

P04

UNIT 5C
ELM HOUSE
MILLENNIUM PARK
NAAS
CO. KILDARE

P +353 45 984 042

www.doba.ie