
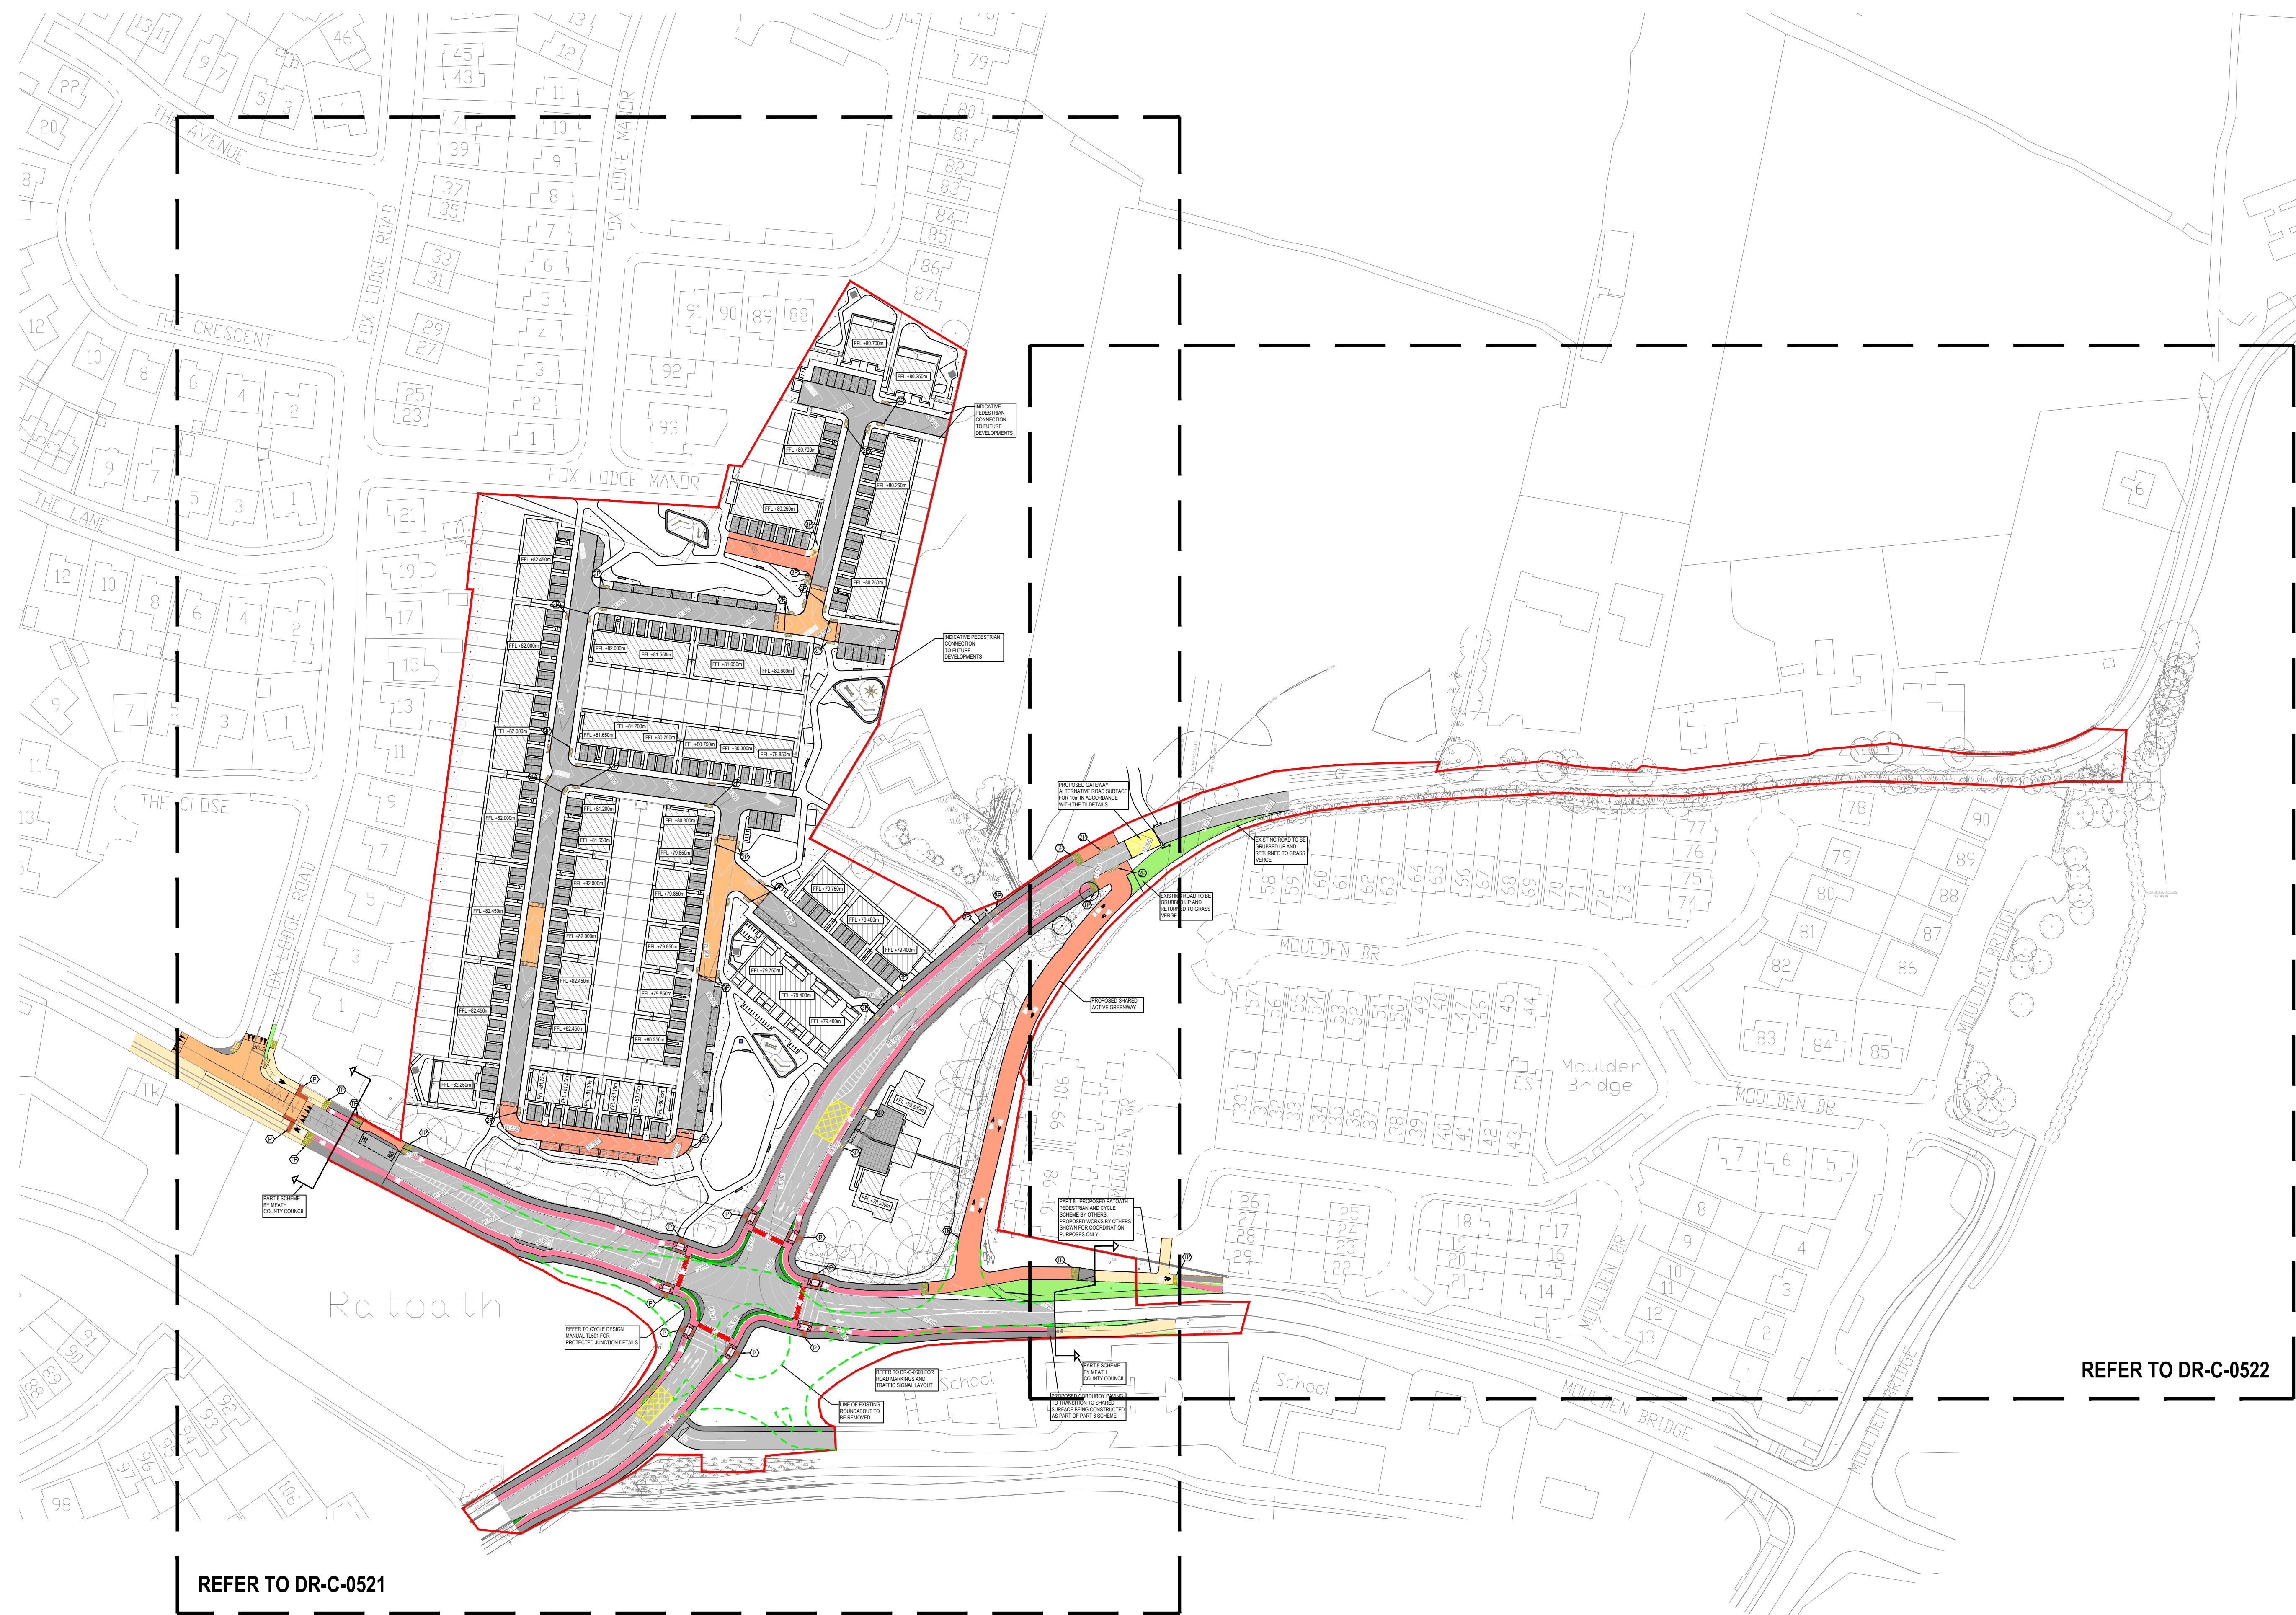


- FOR STANDARD BIDDING NOTES FOR DRAWING
234-D00-XX-SI-DR-1001 & S-1002
1. THE CONTRACTOR SHALL BE RESPONSIBLE FOR OBTAINING ALL CITY & APPLICATION
BOUNDARIES
2. THIS DRAWING IS TO BE READ IN CONNECTION WITH ALL OTHER
RELEVANT CONTRACT DOCUMENTS, DRAWINGS AND
SPECIFICATIONS
3. USE PREDEFINED DIMENSIONS ONLY DO NOT SCALE
4. REQUIRE TO SURVEY DRAWINGS FOR EXISTING SERVICES LAYOUTS AND
MANHOLE INFORMATION
5. ALL EXISTING SERVICES ARE TO BE REINSTATED FOLLOWING DIVISION
OF SERVICES CONSTRUCTION OF NEW SERVICES
6. THE CONTRACTOR SHALL VERIFY ALL DIMENSIONS AND LEVELS WITH
DRAWING AND FIELD SURVEY DATA. ANY DISCREPANCIES
DISCREPANCIES ARE TO BE NOTIFIED TO THE ENGINEER & ARCHITECT FOR
RESOLUTION
7. THE CONTRACTOR TO ENSURE ALL WATER & WASTEWATER RELATED
WORKS ARE IN ACCORDANCE WITH THE IRISH WATER ACT
INFRASTRUCTURE & WASTEWATER INFRASTRUCTURE CODE OF
PRACTICE & STANDARD SPECIFICATION FOR THE CONSTRUCTION
8. TESTING OF ALL GRAVITY SEWERS AND MANHOLES TO BE IN
ACCORDANCE WITH IRISH WATER CODE OF PRACTICE FOR
SEWERS AND MANHOLES TESTING SECTION 4.10 TESTING OF GRAVITY
SEWERS & MANHOLES

LEGEND:

- | | |
|---|---|
|  | PROPOSED BUILDING |
|  | PROPOSED ROADWAY |
|  | PROPOSED ROAD - HOME ZONE / SHARED SURFACE |
|  | PROPOSED CONCRETE FOOTPATH |
|  | PROPOSED RAISED CYCLE TRACK |
|  | PROPOSED PEDESTRIAN / CYCLIST SHARED SPACE |
|  | PROPOSED TABLETOP PEDESTRIAN CROSSING (COLOURED SURFACE) |
|  | PROPOSED PARKING BAYS (PERMEABLE SURFACING) |
|  | PR IN LINE TACTILE PAVING (@ UNCONTROLLED CROSSING) |
|  | PROPOSED PERPENDICULAR TACTILE PAVING (@ UNCONTROLLED CROSSING) |
|  | PROPOSED CORRIDORY TACTILE PAVING SURFACING (RAILLINE AND LADDER) |
|  | PROPOSED CORRIDORY TACTILE PAVING SURFACING (LADDER FOR PEDESTRIAN ENTERING A SHARED SURFACE) |
|  | PROPOSED TACTILE PAVING SURFACING (@ CONTROLLED CROSSING) |
|  | PROPOSED ROAD CONTOURS |
|  | PROPOSED RATCHAOT PART 8 PEDESTRIAN AND CYCLE SCHEME BY OTHERS |
|  | EXISTING ROADS A ROUNDABOUT BEING REMOVED |
|  | ALTERNATIVE ROAD SURFACING IN ACCORDANCE WITH ITS DETAILS |
|  | PROPOSED GRASS VERGE |
|  | EXISTING GRASS VERGE RETAINED |

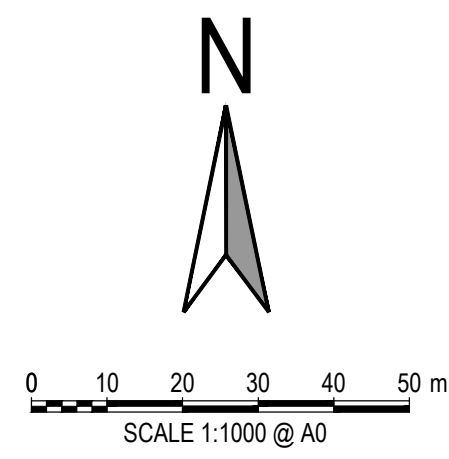

REFER TO DR-C-0522

REFER TO DR-C-0521

ISSUED FOR PLANNING

S2.P04	ISSUED FOR PLANNING	19.06.2024	RR	AL
S2.P03	DRAFT ISSUE	07.06.2024	RR	AL
S2.P02	ISSUED FOR INFORMATION	21.05.2024	RR	AL
S2.P01	ISSUED FOR INFORMATION	20.05.2024	RR	AL
Rev.	Note	Date	Drawn	Check

DONNACHADH O'BRIEN
 & ASSOCIATES CONSULTING ENGINEERS

UNIT 5C
 ELM HOUSE
 MILLENNIUM PARK
 NAAS
 CO. KILDARE

P +353 45 984 042

INFO@DOBA.E
 WWW.DOB.AE

Client: MARSHALL YARDS DEVELOPMENT COMPANY LTD.

Project: BALLYBIN ROAD LRD , RATOATH, CO. MEATH


Drawing Title:

PROPOSED VRU INFRASTRUCTURE WITH MCC PART 8 CYCLE SCHEME OVERALL

Drawn By:	Checked By:	Approved By:	Date:	Scale:	Sheet Size:
RR	AL	DOB	MAY 2024	1:1000	A0

Project Number:	Drawing Number:	Status Code:	Rev Number:
D08A0334	3334 D08 XX SL DB C 0520	00	001

DOBA2334	2334-DOB-XX-SI-DR-C-0320	SZ	P04
----------	--------------------------	----	-----

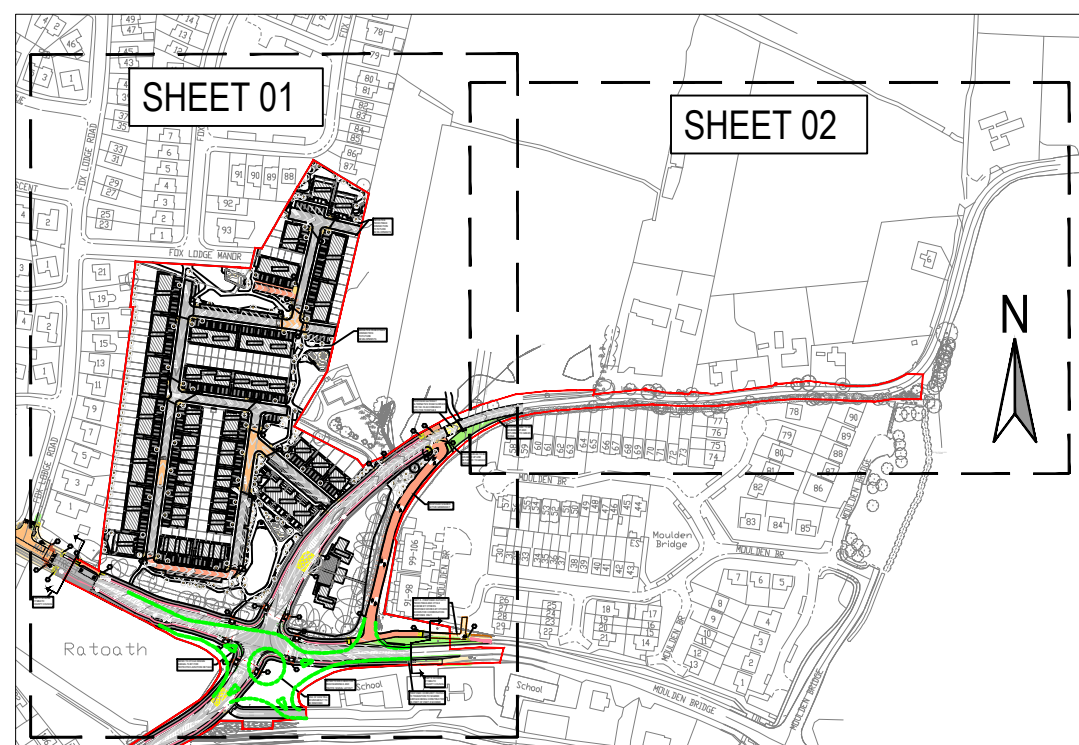

KEY PLAN