



- NOTES:
- FOR STANDARD DOBA NOTES REFER TO DRAWING 2334-DOB-XX-SI-DR-S-001 & S-002
 - REFER TO ARCHITECTS DRAWINGS FOR ALL SITE & APPLICATION BOUNDARIES
 - THIS DRAWING IS TO BE READ IN CONJUNCTION WITH ALL OTHER RELEVANT ARCHITECT'S & ENGINEER'S DRAWINGS AND SPECIFICATIONS.
 - USE FIGURED DIMENSIONS ONLY. DO NOT SCALE.
 - REFER TO SURVEY DRAWINGS FOR EXISTING SERVICES LAYOUTS AND MANHOLE INFORMATION.
 - ALL EXISTING SURFACES TO BE REINSTATED FOLLOWING DIVERSION OF SERVICES/CONSTRUCTION OF NEW SERVICES
 - THE CONTRACTOR SHALL VERIFY ALL DIMENSIONS AND LEVELS WITH ARCHITECTURAL DRAWINGS PRIOR TO START OF CONSTRUCTION. ANY DISCREPANCIES TO BE NOTIFIED TO THE ENGINEER & ARCHITECT FOR RESOLUTION
 - CONTRACTOR TO ENSURE ALL WATER & WASTEWATER RELATED WORKS ARE IN ACCORDANCE WITH THE IRISH WATER WATER INFRASTRUCTURE & WASTEWATER INFRASTRUCTURE CODE OF PRACTICE & STANDARD DETAILS DOCUMENTS
 - TESTING OF ALL GRAVITY SEWERS AND MANHOLES TO BE IN ACCORDANCE WITH IRISH WATER CODE OF PRACTICE FOR WASTEWATER INFRASTRUCTURE SECTION 4.10 TESTING OF GRAVITY SEWERS & MANHOLES

LEGEND:

- PROPOSED BUILDING
- PROPOSED ROADWAY
- PROPOSED ROAD - HOME ZONE / SHARED SURFACE
- PROPOSED CONCRETE FOOTPATH
- PROPOSED RAISED CYCLE TRACK
- PROPOSED PEDESTRIAN / CYCLIST SHARED SPACE
- PROPOSED TABLETOP PEDESTRIAN CROSSING (CLOSED SURFACE)
- PROPOSED PARKING BAYS (PERMEABLE SURFACING)
- PR IN-LINE TACTILE PAVING (@ UNCONTROLLED CROSSING)
- PROPOSED PERPENDICULAR TACTILE PAVING (@ UNCONTROLLED CROSSING)
- PROPOSED CORDUROY TACTILE PAVING SURFACING (RAILLINE AND LADDER)
- PROPOSED CORDUROY TACTILE PAVING SURFACING (LADDER) FOR PEDESTRIAN ENTERING A SHARED SURFACE
- PROPOSED TACTILE PAVING SURFACING (@ CONTROLLED CROSSING)
- PROPOSED ROAD CONTOURS
- PROPOSED RATOATH PART 8 PEDESTRIAN AND CYCLE SCHEME BY OTHERS
- EXISTING ROADS & ROUNDABOUT BEING REMOVED
- ALTERNATIVE ROAD SURFACING IN ACCORDANCE WITH TII DETAILS
- PROPOSED GRASS VERGE
- EXISTING GRASS VERGE RETAINED

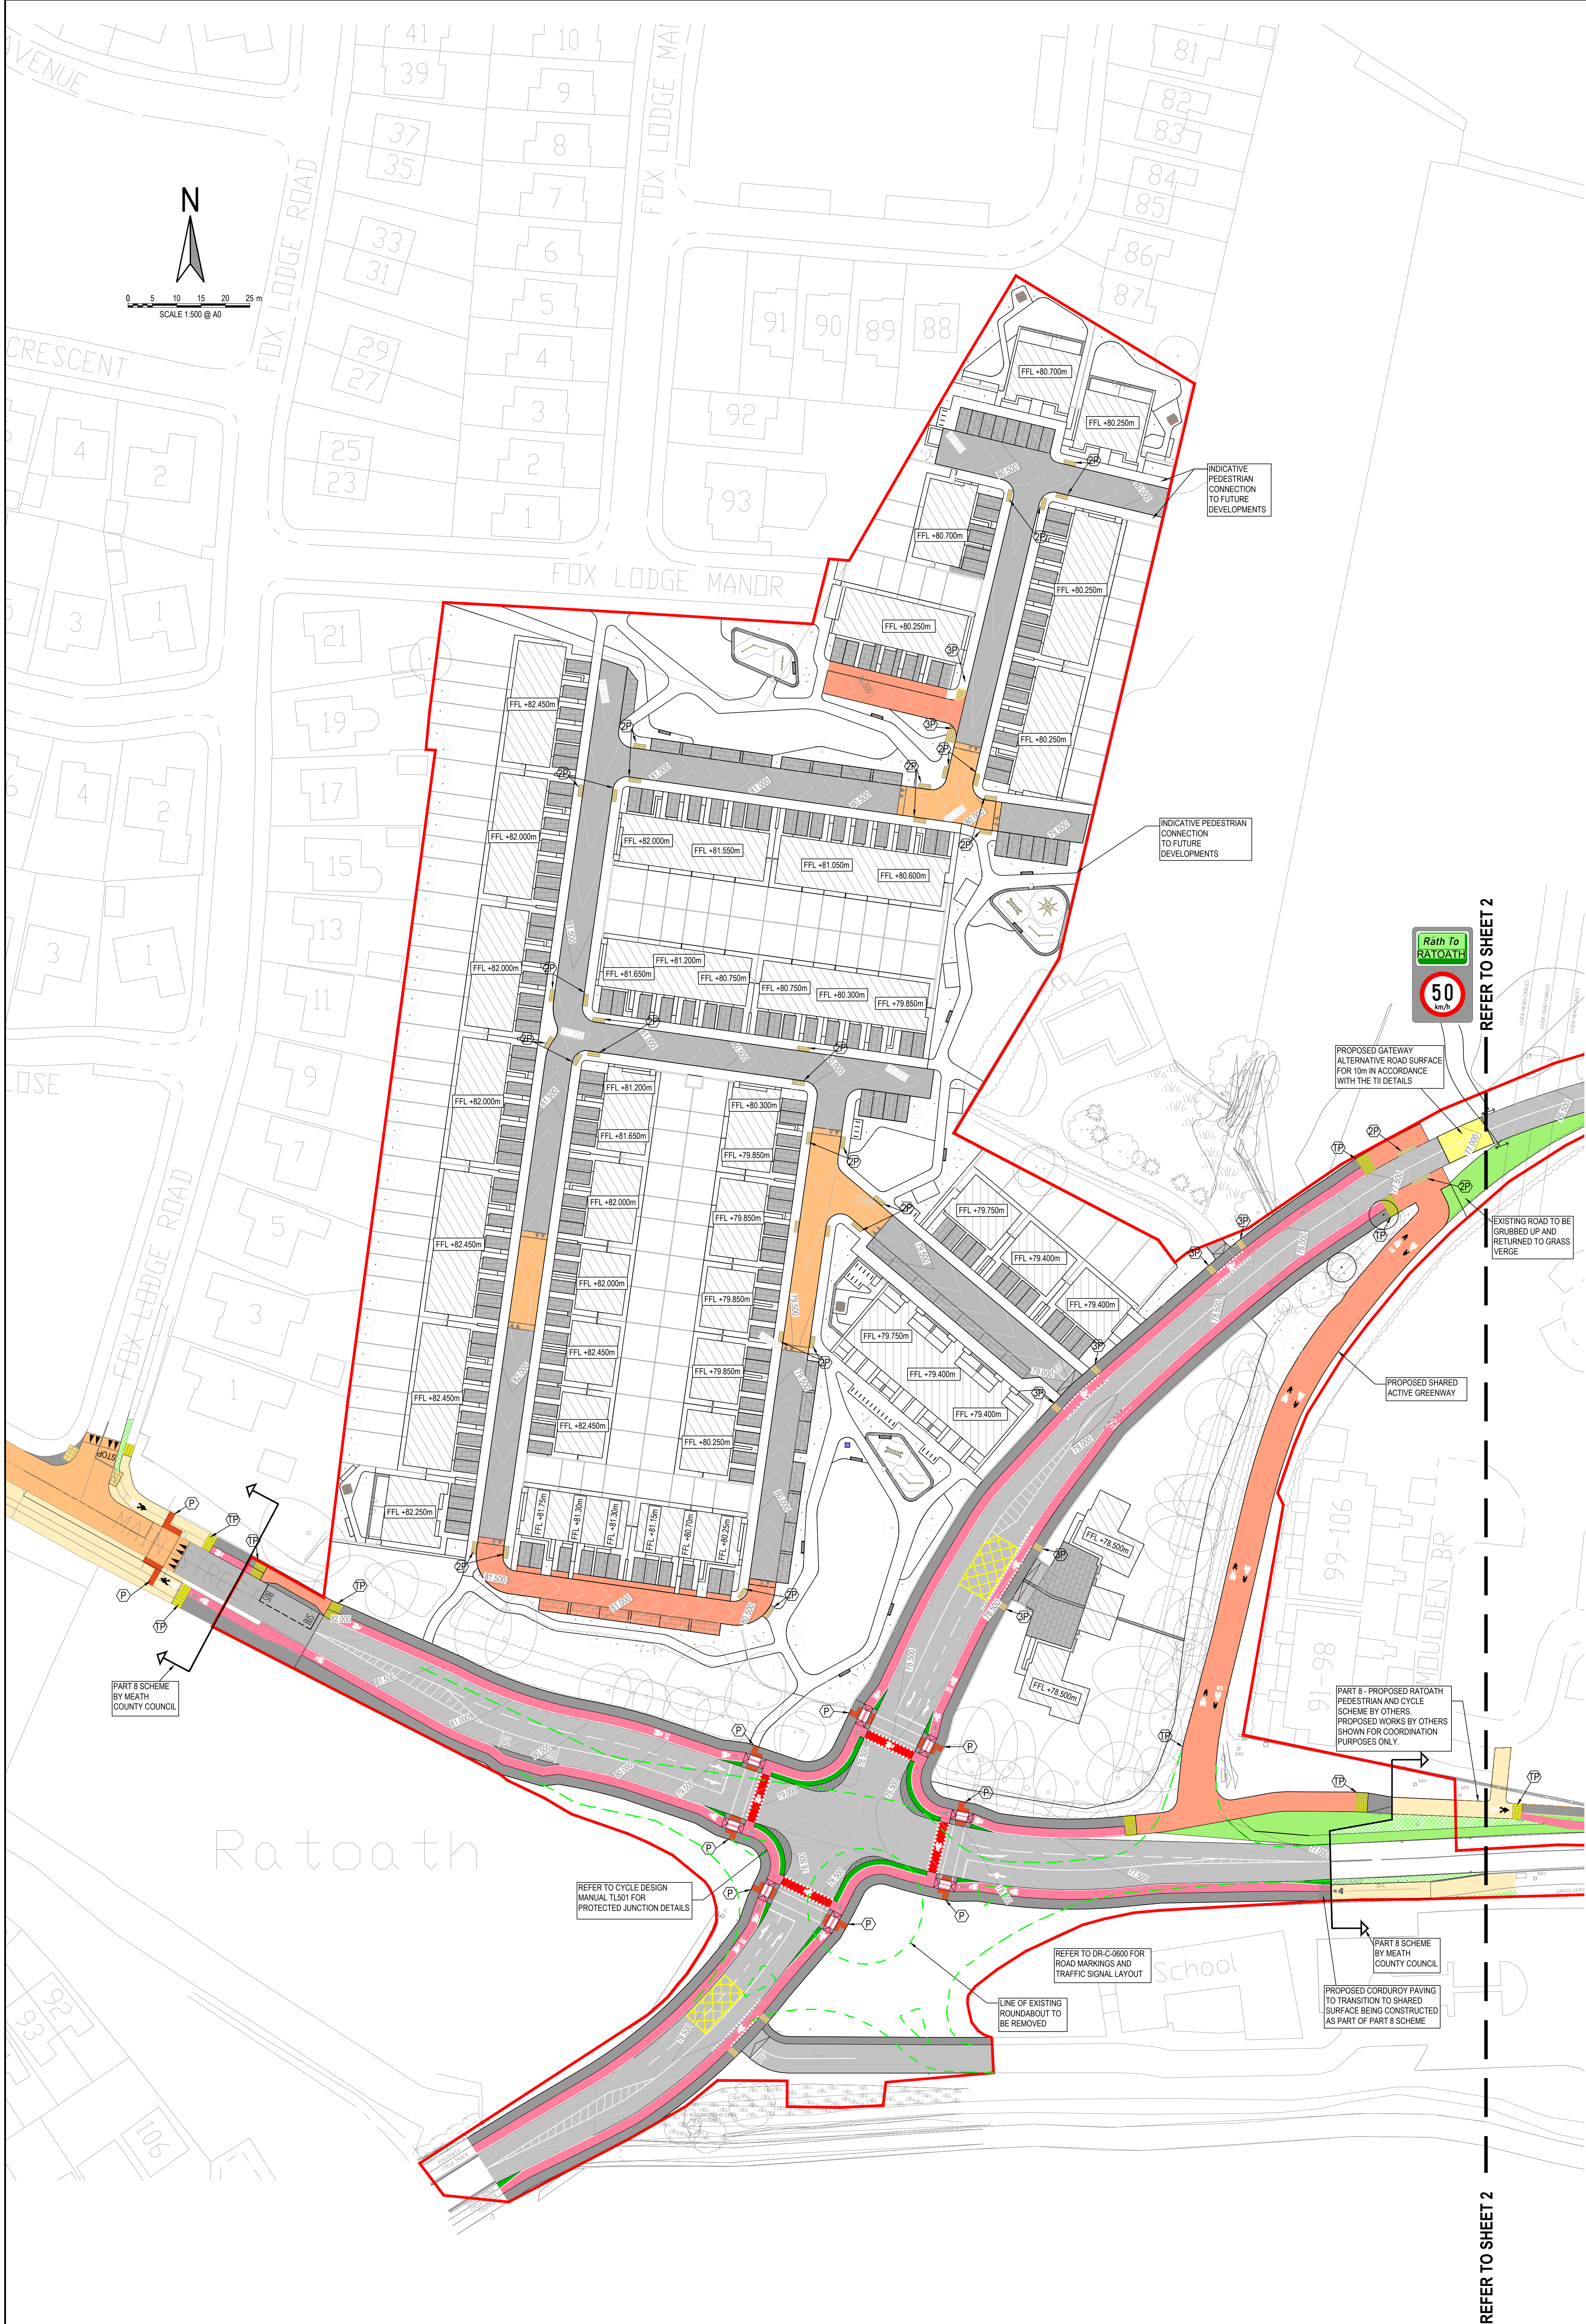

ISSUED FOR PLANNING

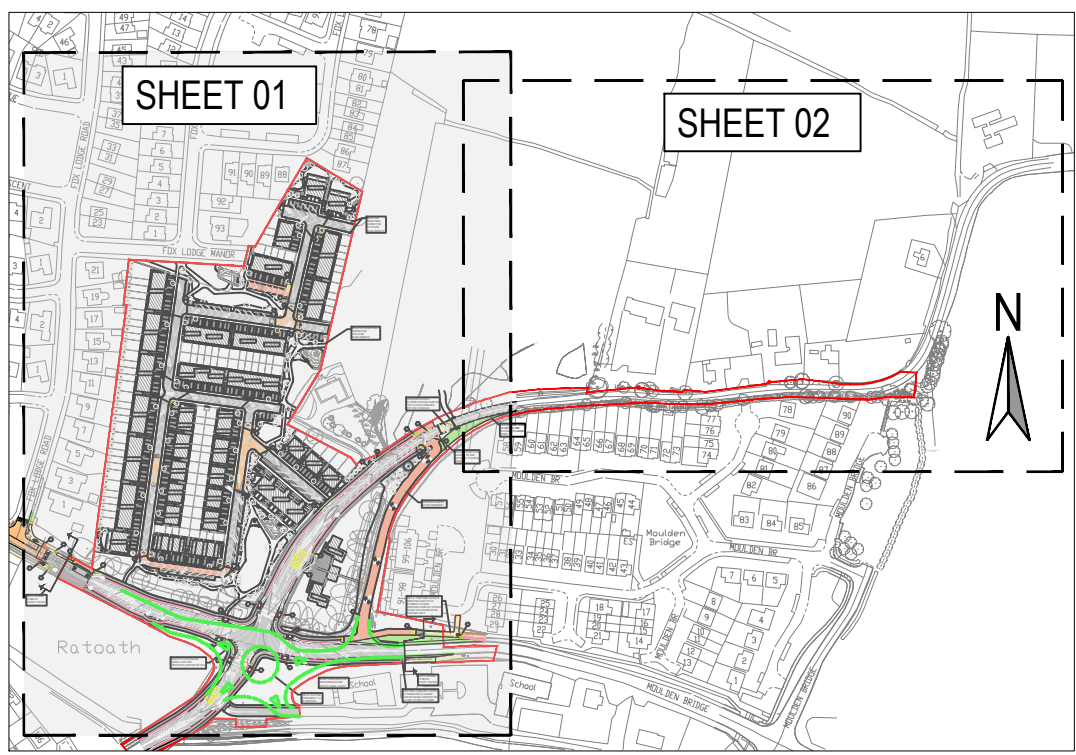

KEY PLAN

S2 P04	ISSUED FOR PLANNING	19.06.2024	RR	AL
S2 P03	DRAFT ISSUE	07.06.2024	RR	AL
S2 P02	ISSUED FOR INFORMATION	21.05.2024	RR	AL
S2 P01	ISSUED FOR INFORMATION	20.05.2024	RR	AL
Rev.	Note	Date	Drawn	Check
DONNACHADH O'BRIEN & ASSOCIATES CONSULTING ENGINEERS				
Client:		MARSHALL YARDS DEVELOPMENT COMPANY LTD.		
Project:		BALLYBIN ROAD LRD, RATOATH, CO. MEATH		
Drawing Title:		PROPOSED VRU INFRASTRUCTURE WITH MCC PART 8 CYCLE SCHEME-SHEET 1		
Drawn By:	Checked By:	Approved By:	Date:	Sheet Size:
RR	AL	DOB	MAY 2024	1:500
Project Number:	Drawing Number:	Status Code:	Rev Number:	
DOBA2334	2334-DOB-XX-SI-DR-C-0521	S2	P04	